


Stockholm 1 / 50 / 23

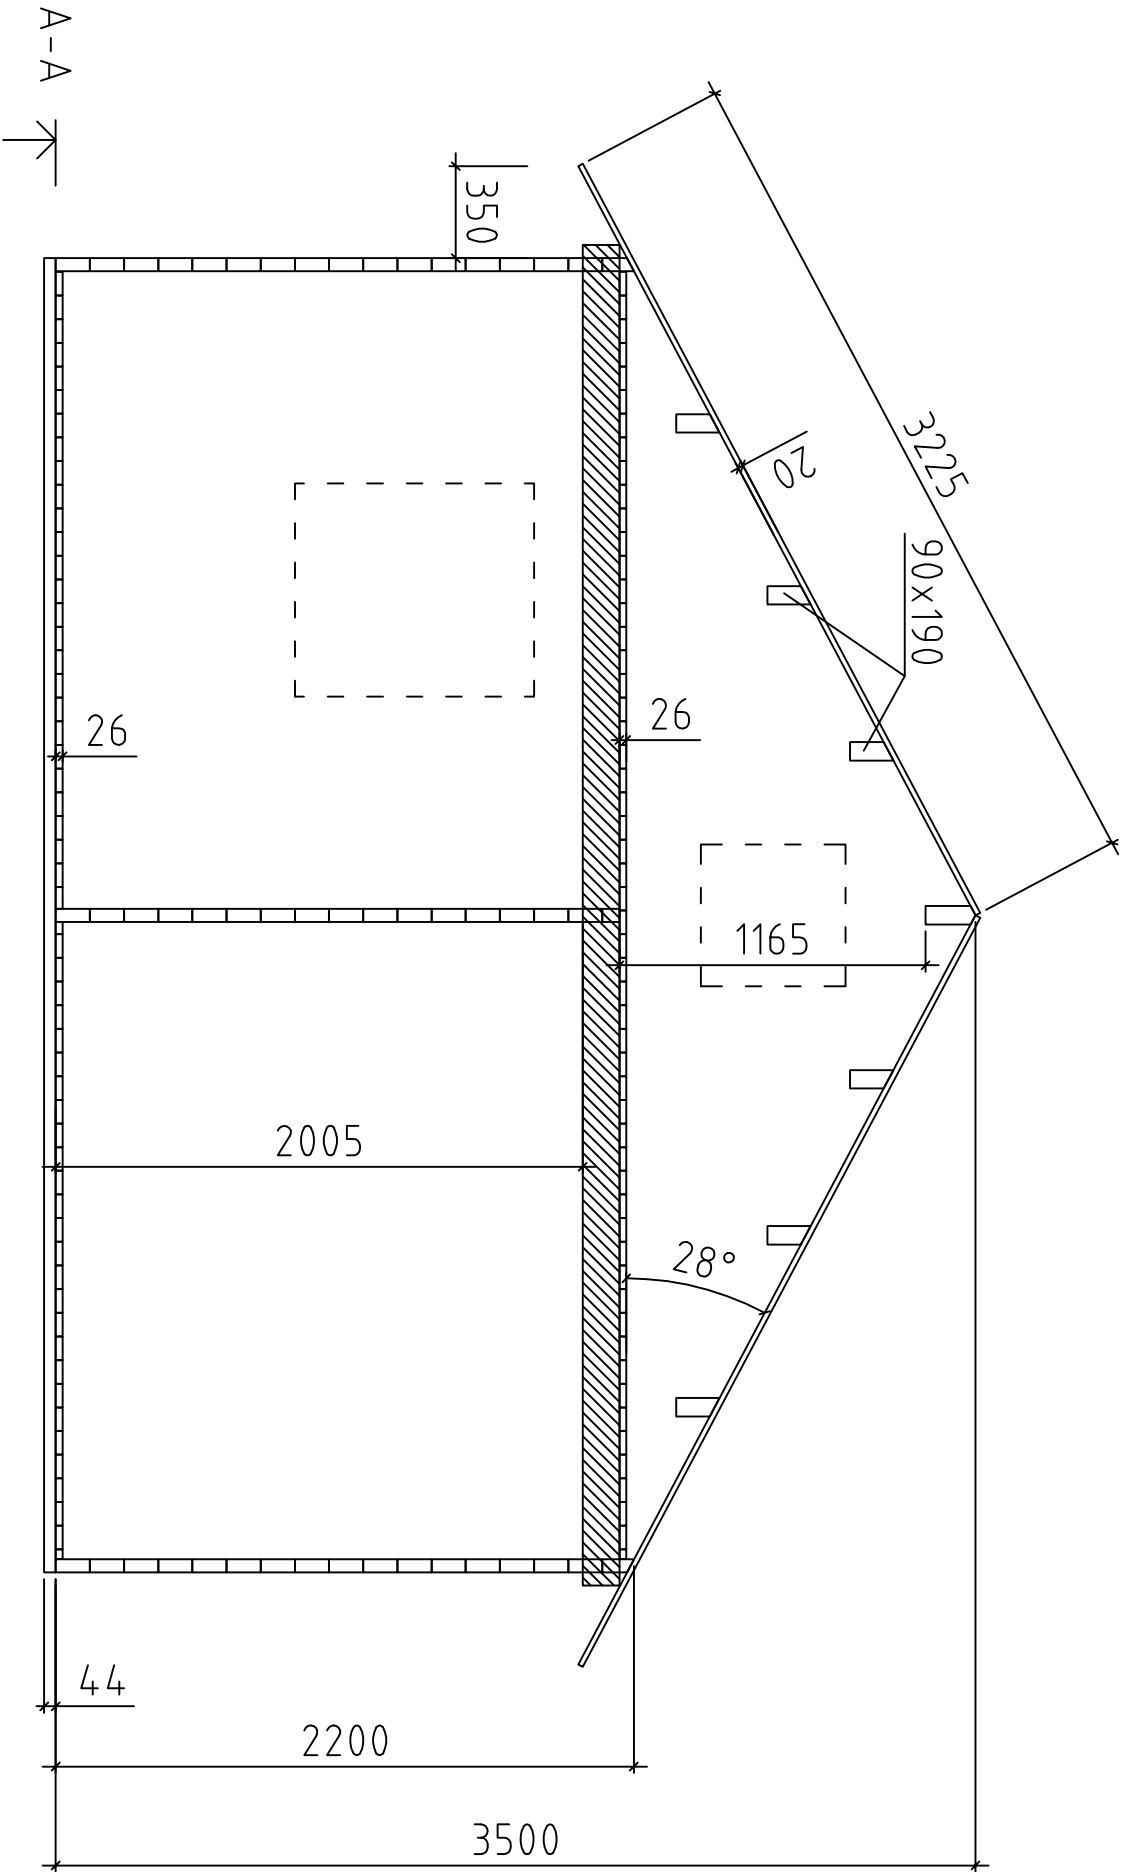

Stockholm 1 / 50 / 23

3

2475

2

2475

1

26

2005

26

28°

3225

90x190

20

1165

350

44

2200

3500

A-A

5850


350

700

911

911

Wand 1 ↗

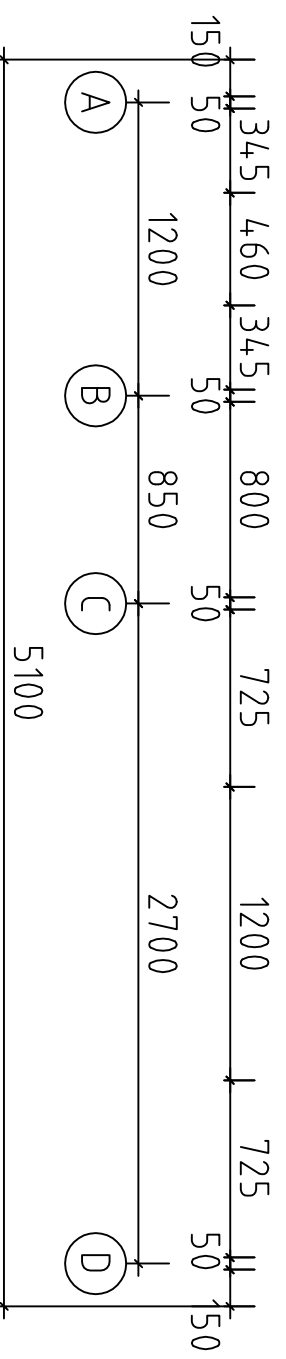

Stockholm 1 / 50 / 23