



Kärnten 3.5x5.05+1.5T

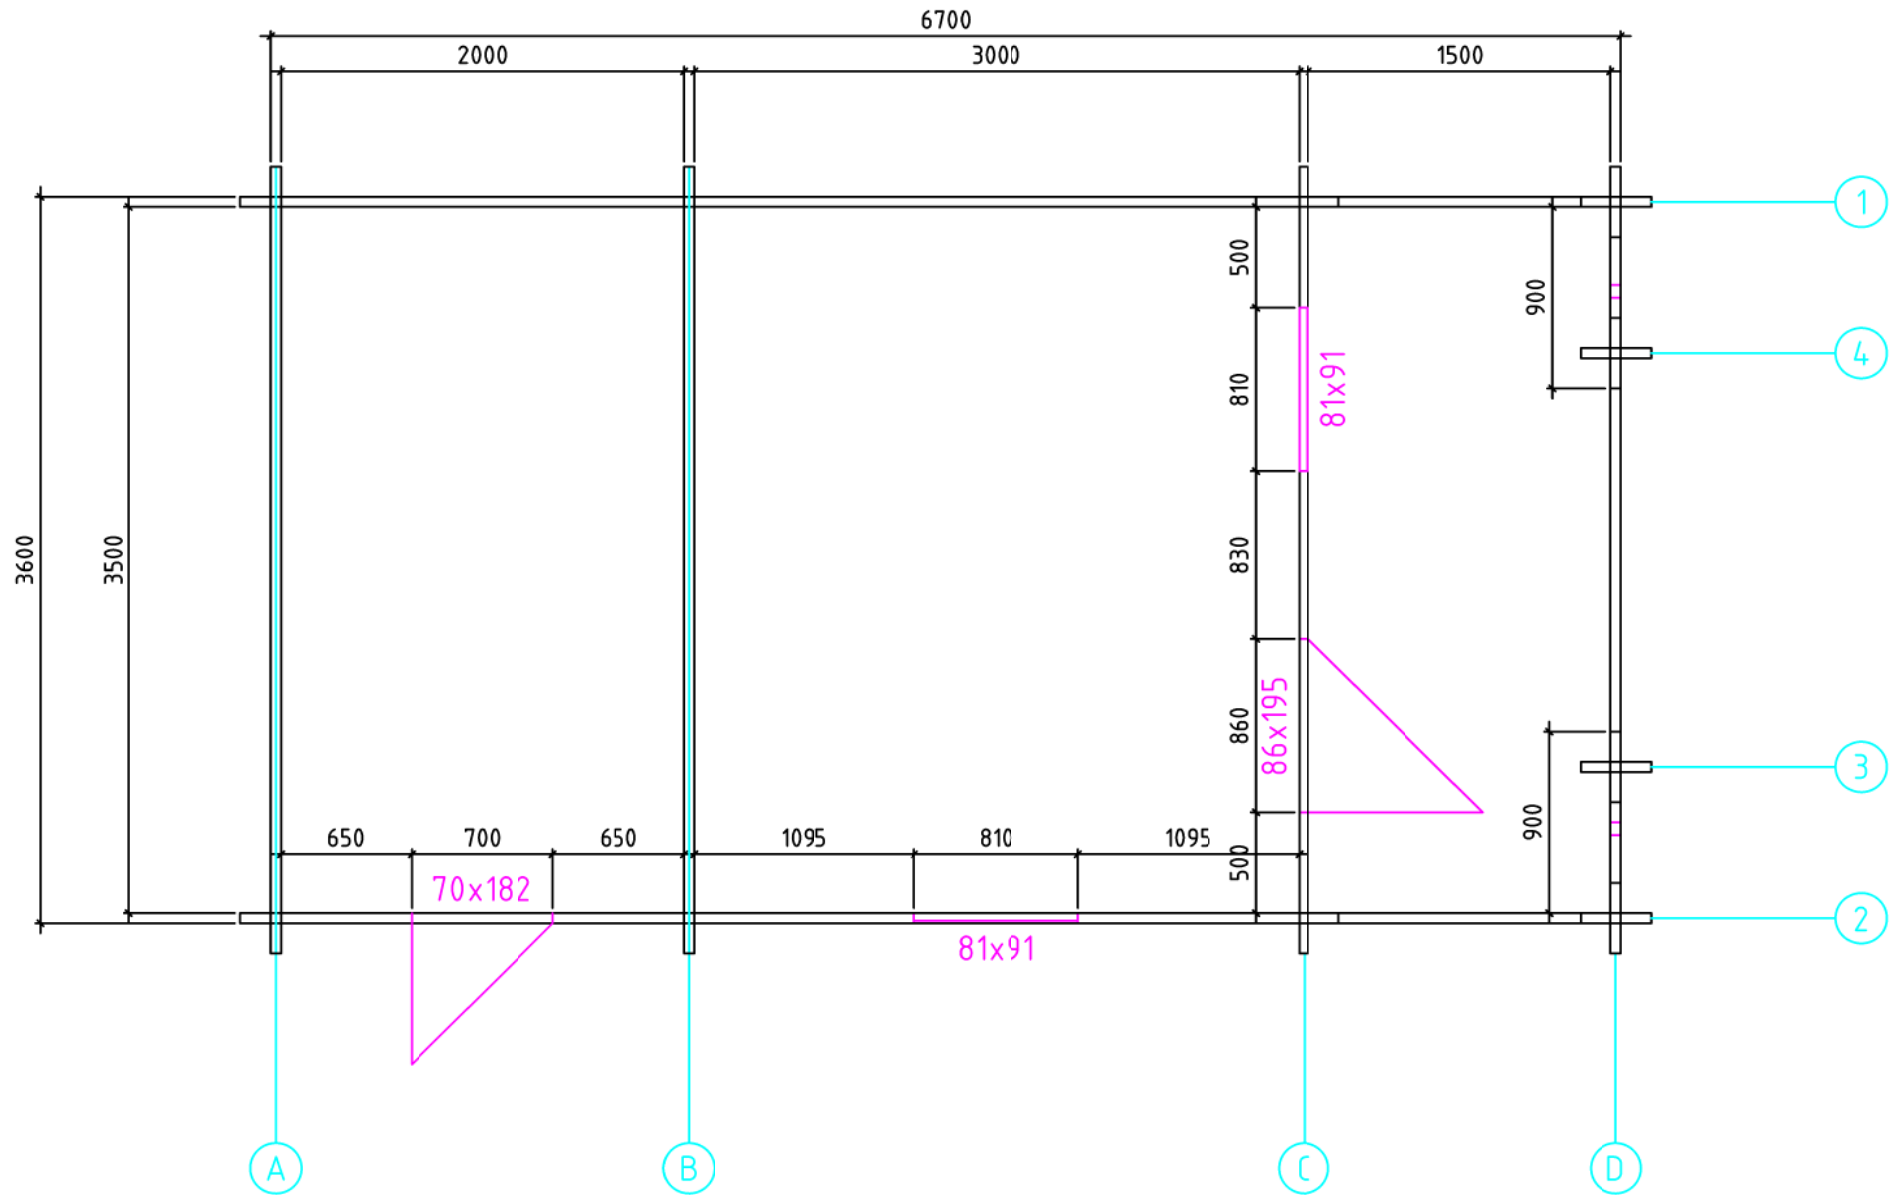

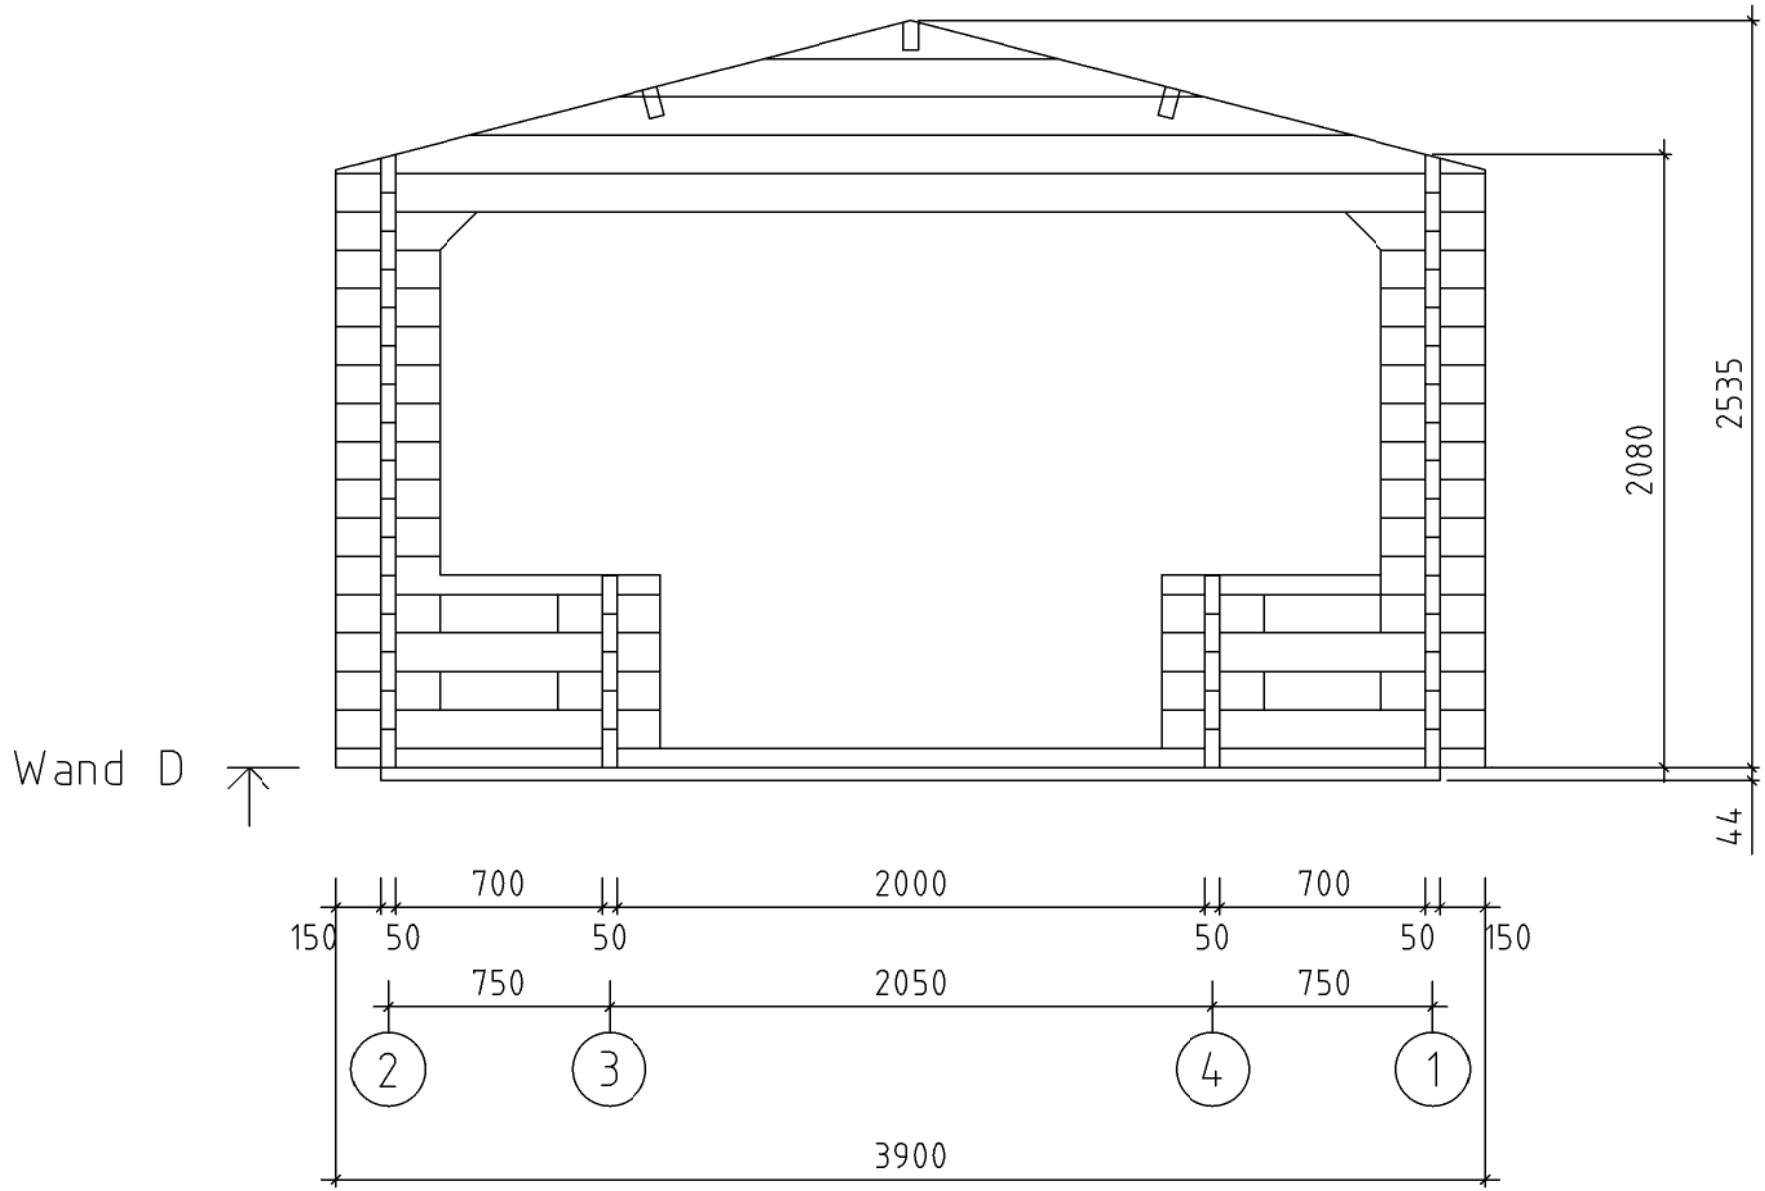

Wand D ↑

Kärnten 3.5x5.05+1.5T