



Bodensee 1/1/50/20


Bodensee 1///50/20

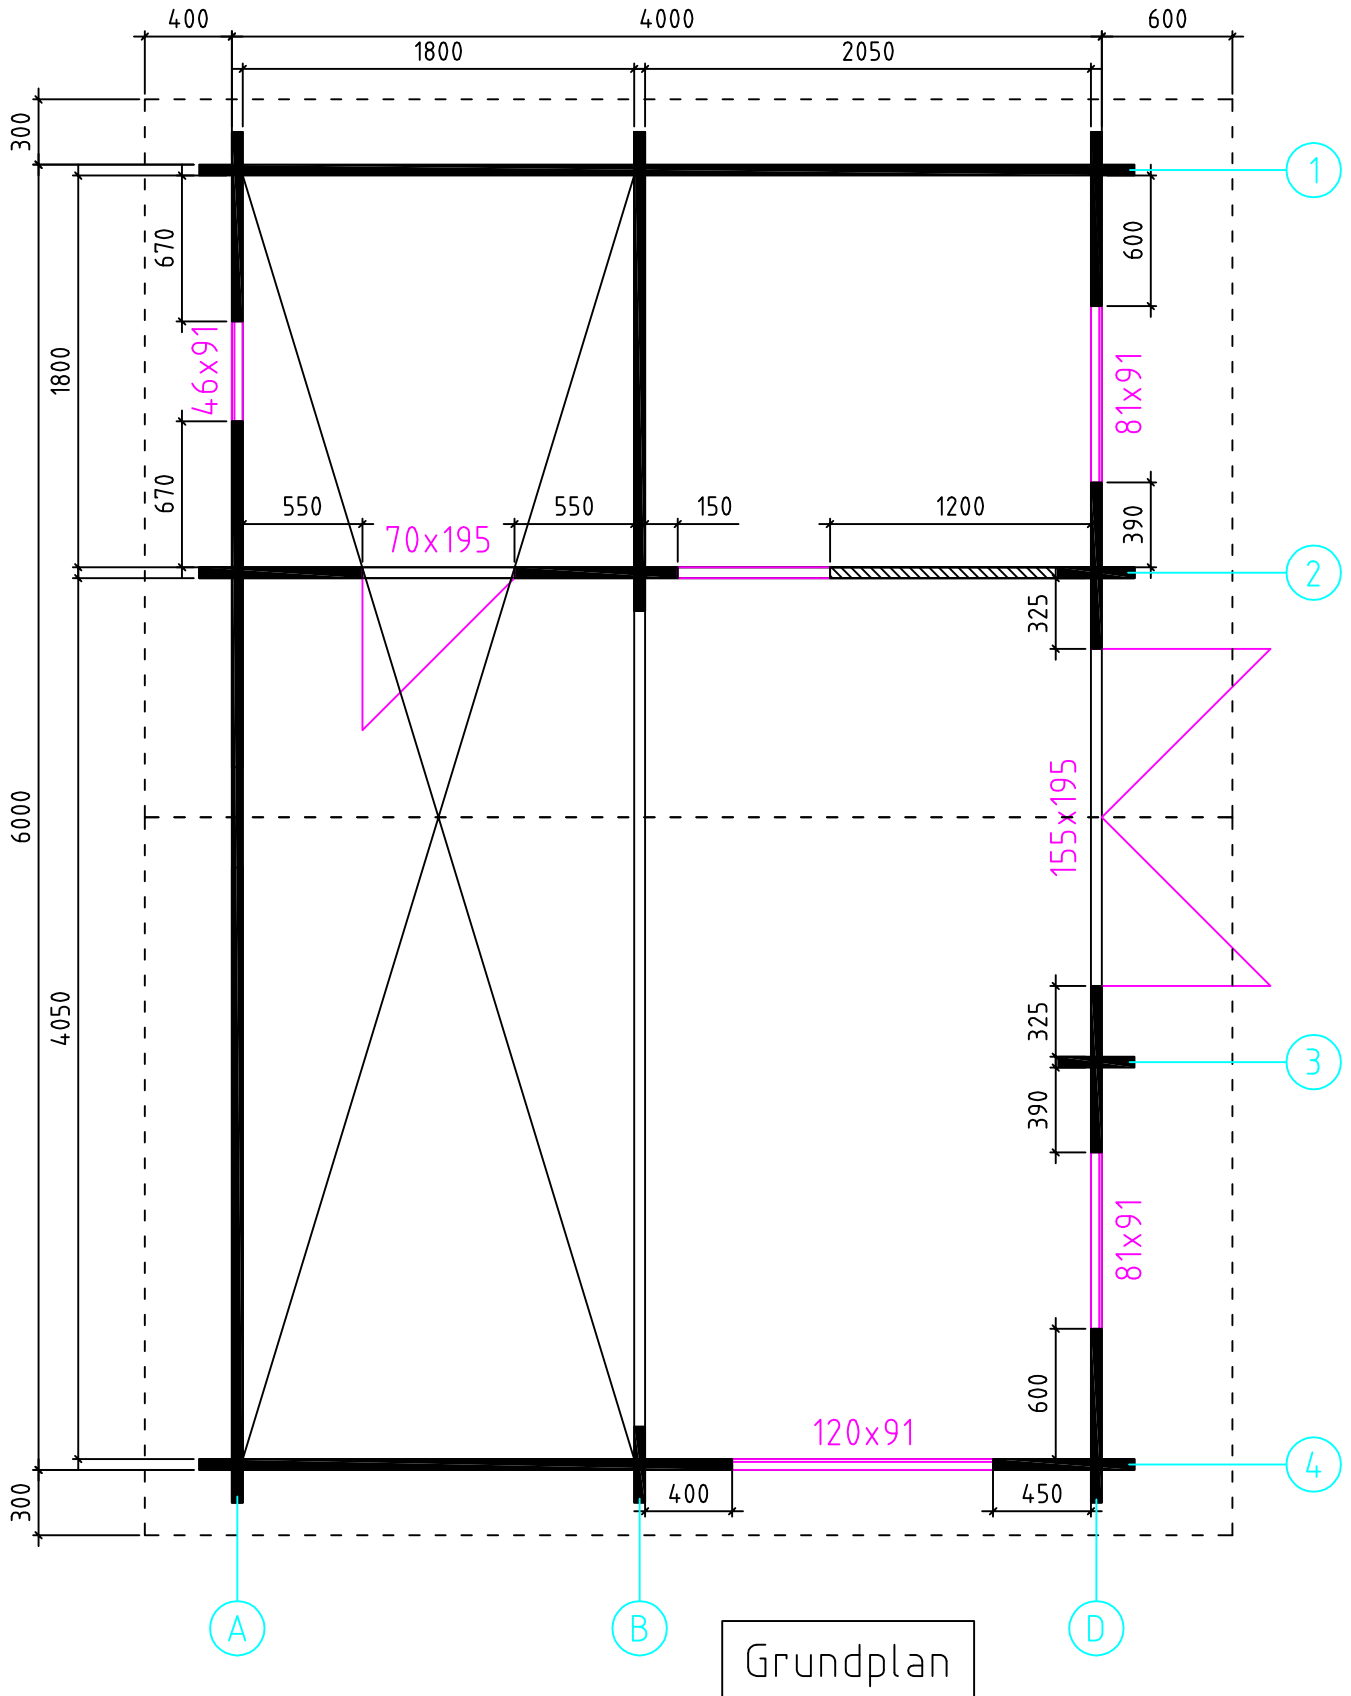


Bodensee 1///50/20

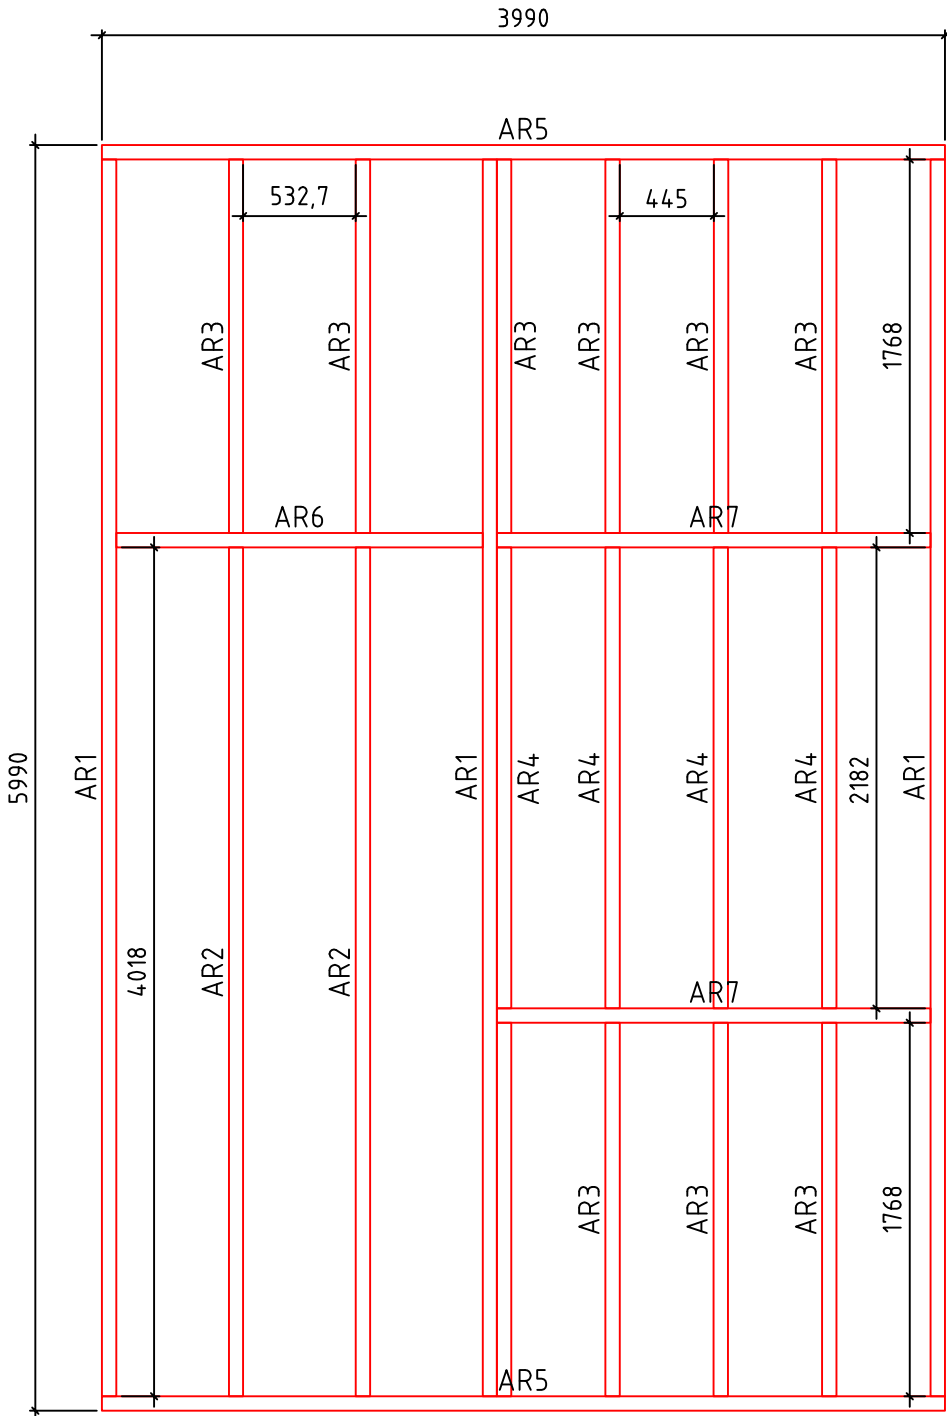


Fundament

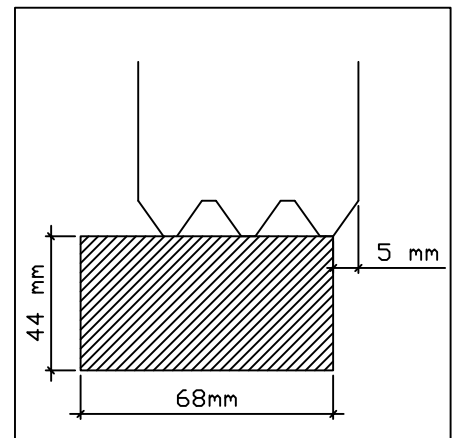

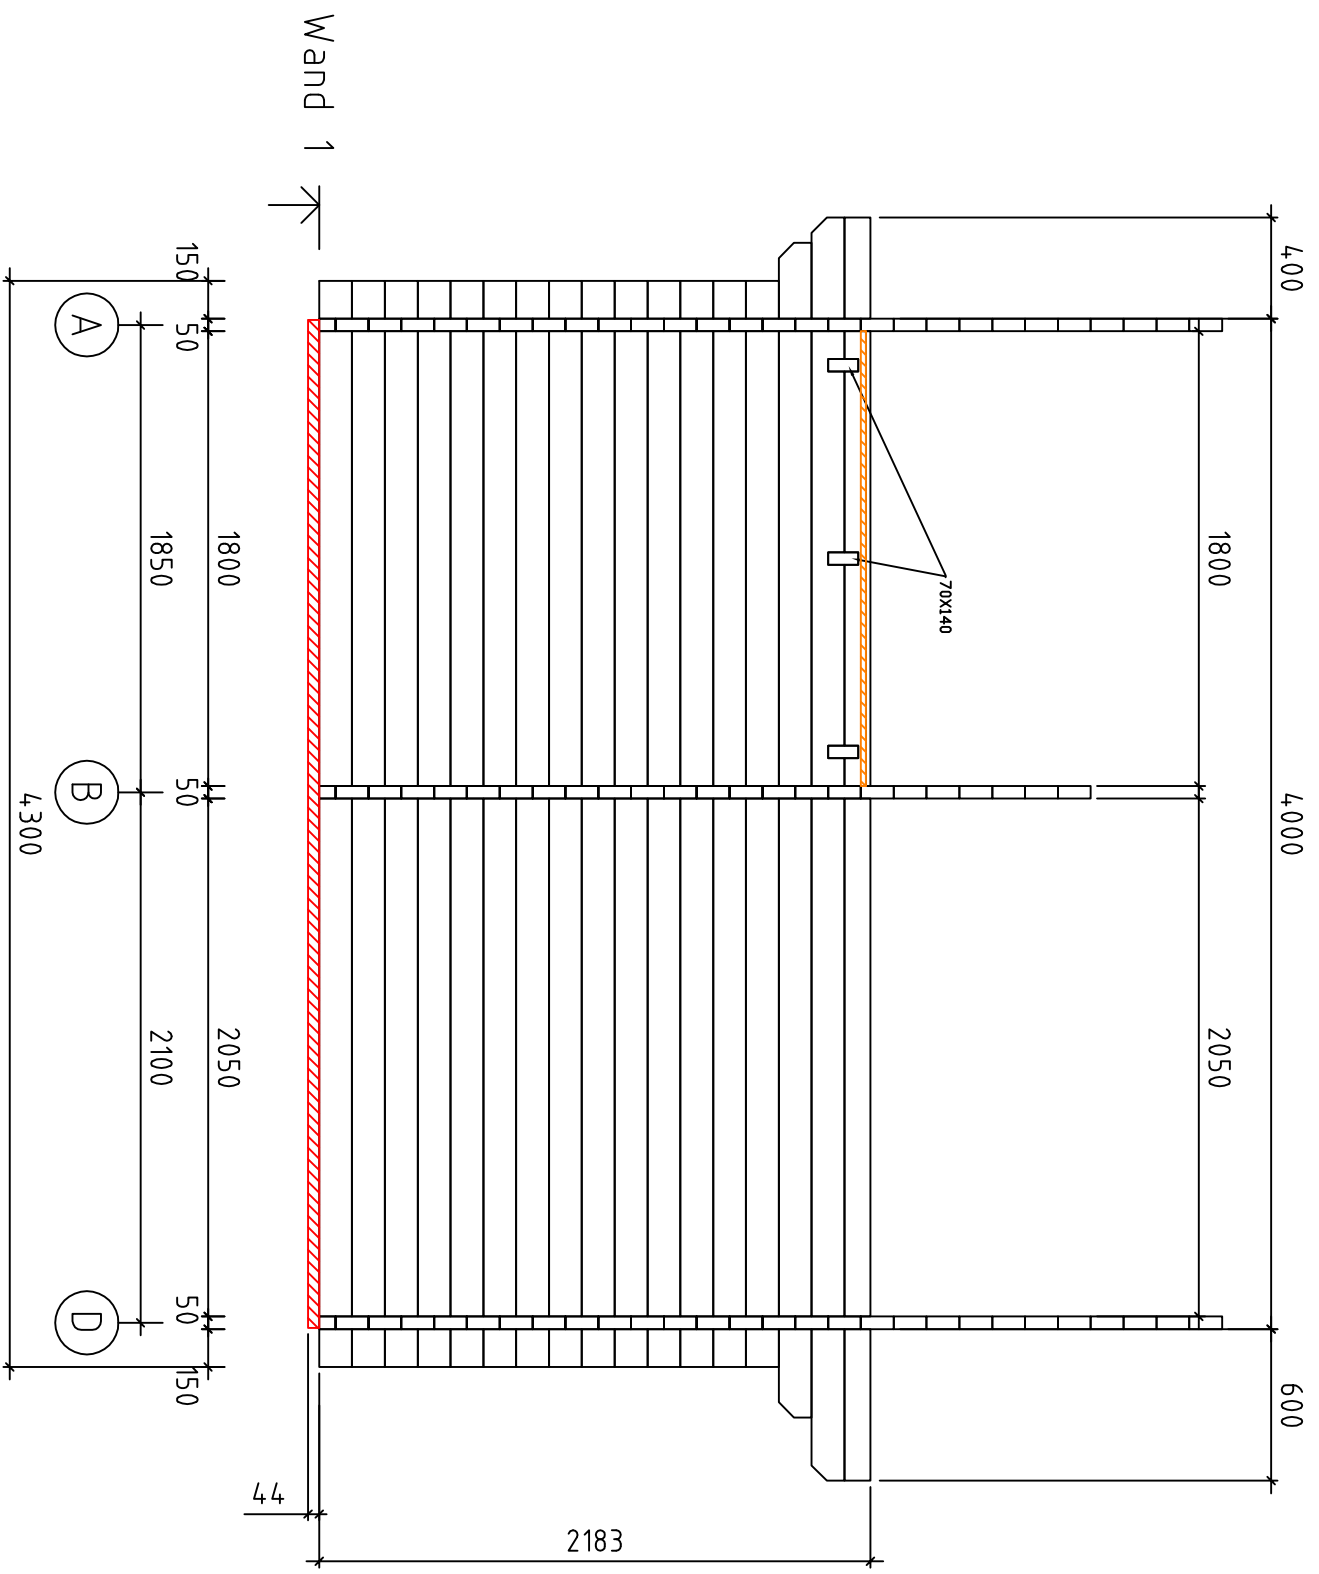


Bodensee 1///50/20

Wand 2

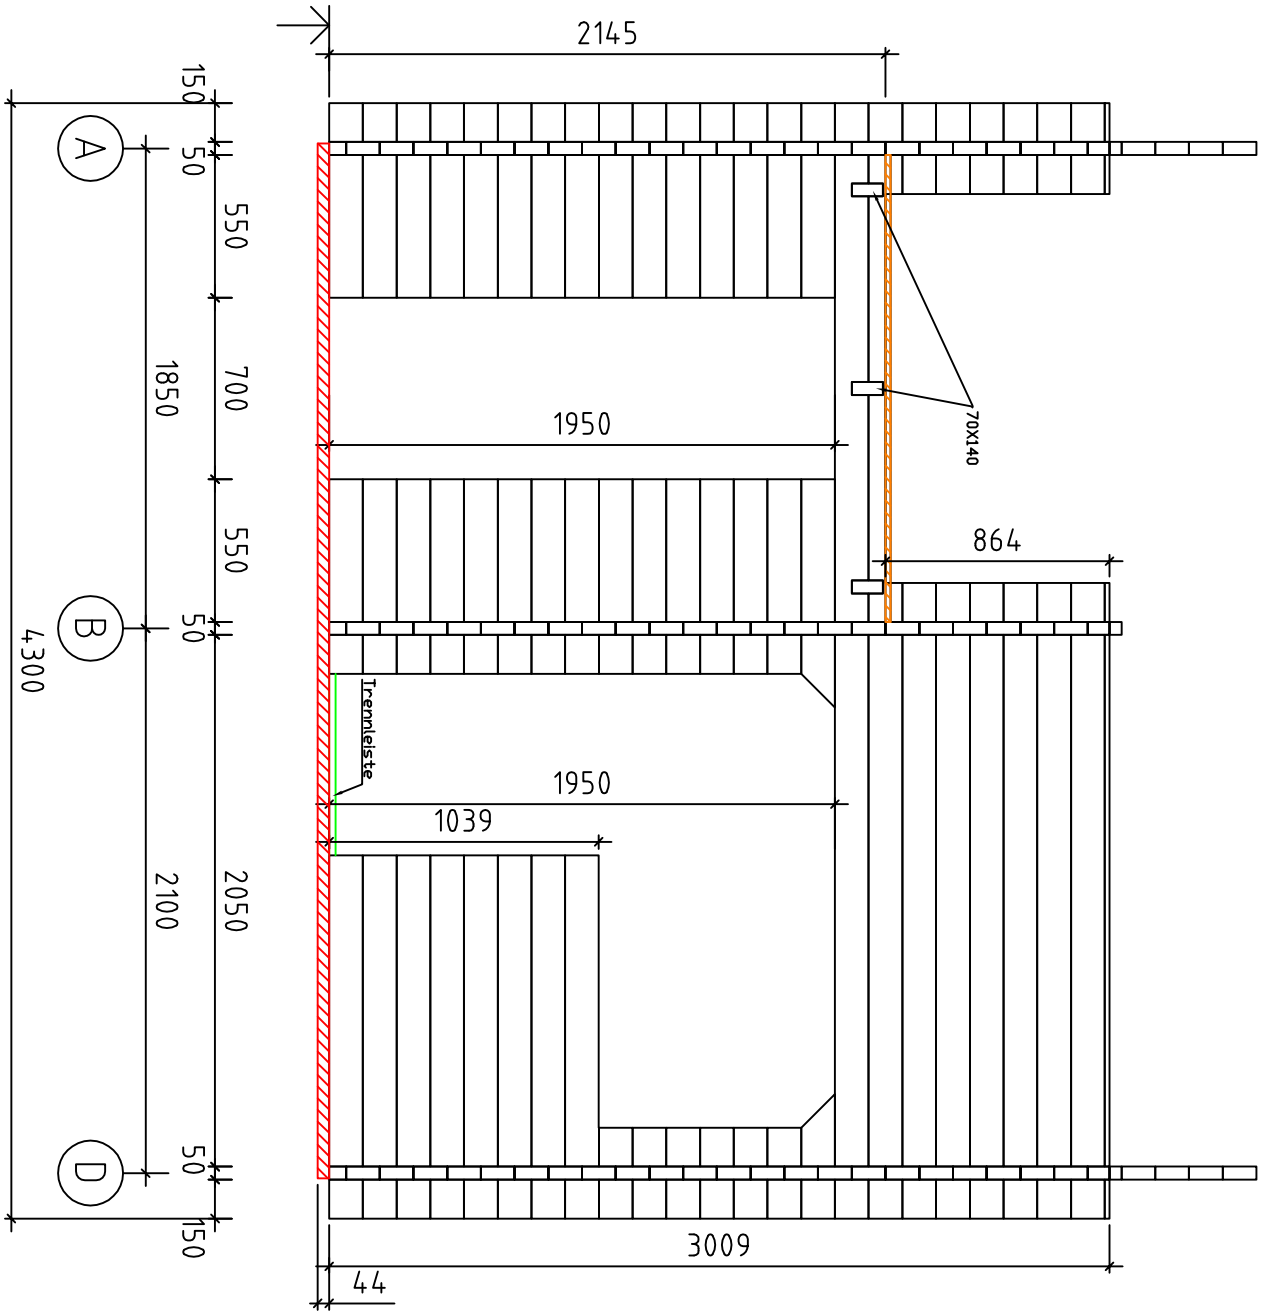

Bodensee 1//150/20

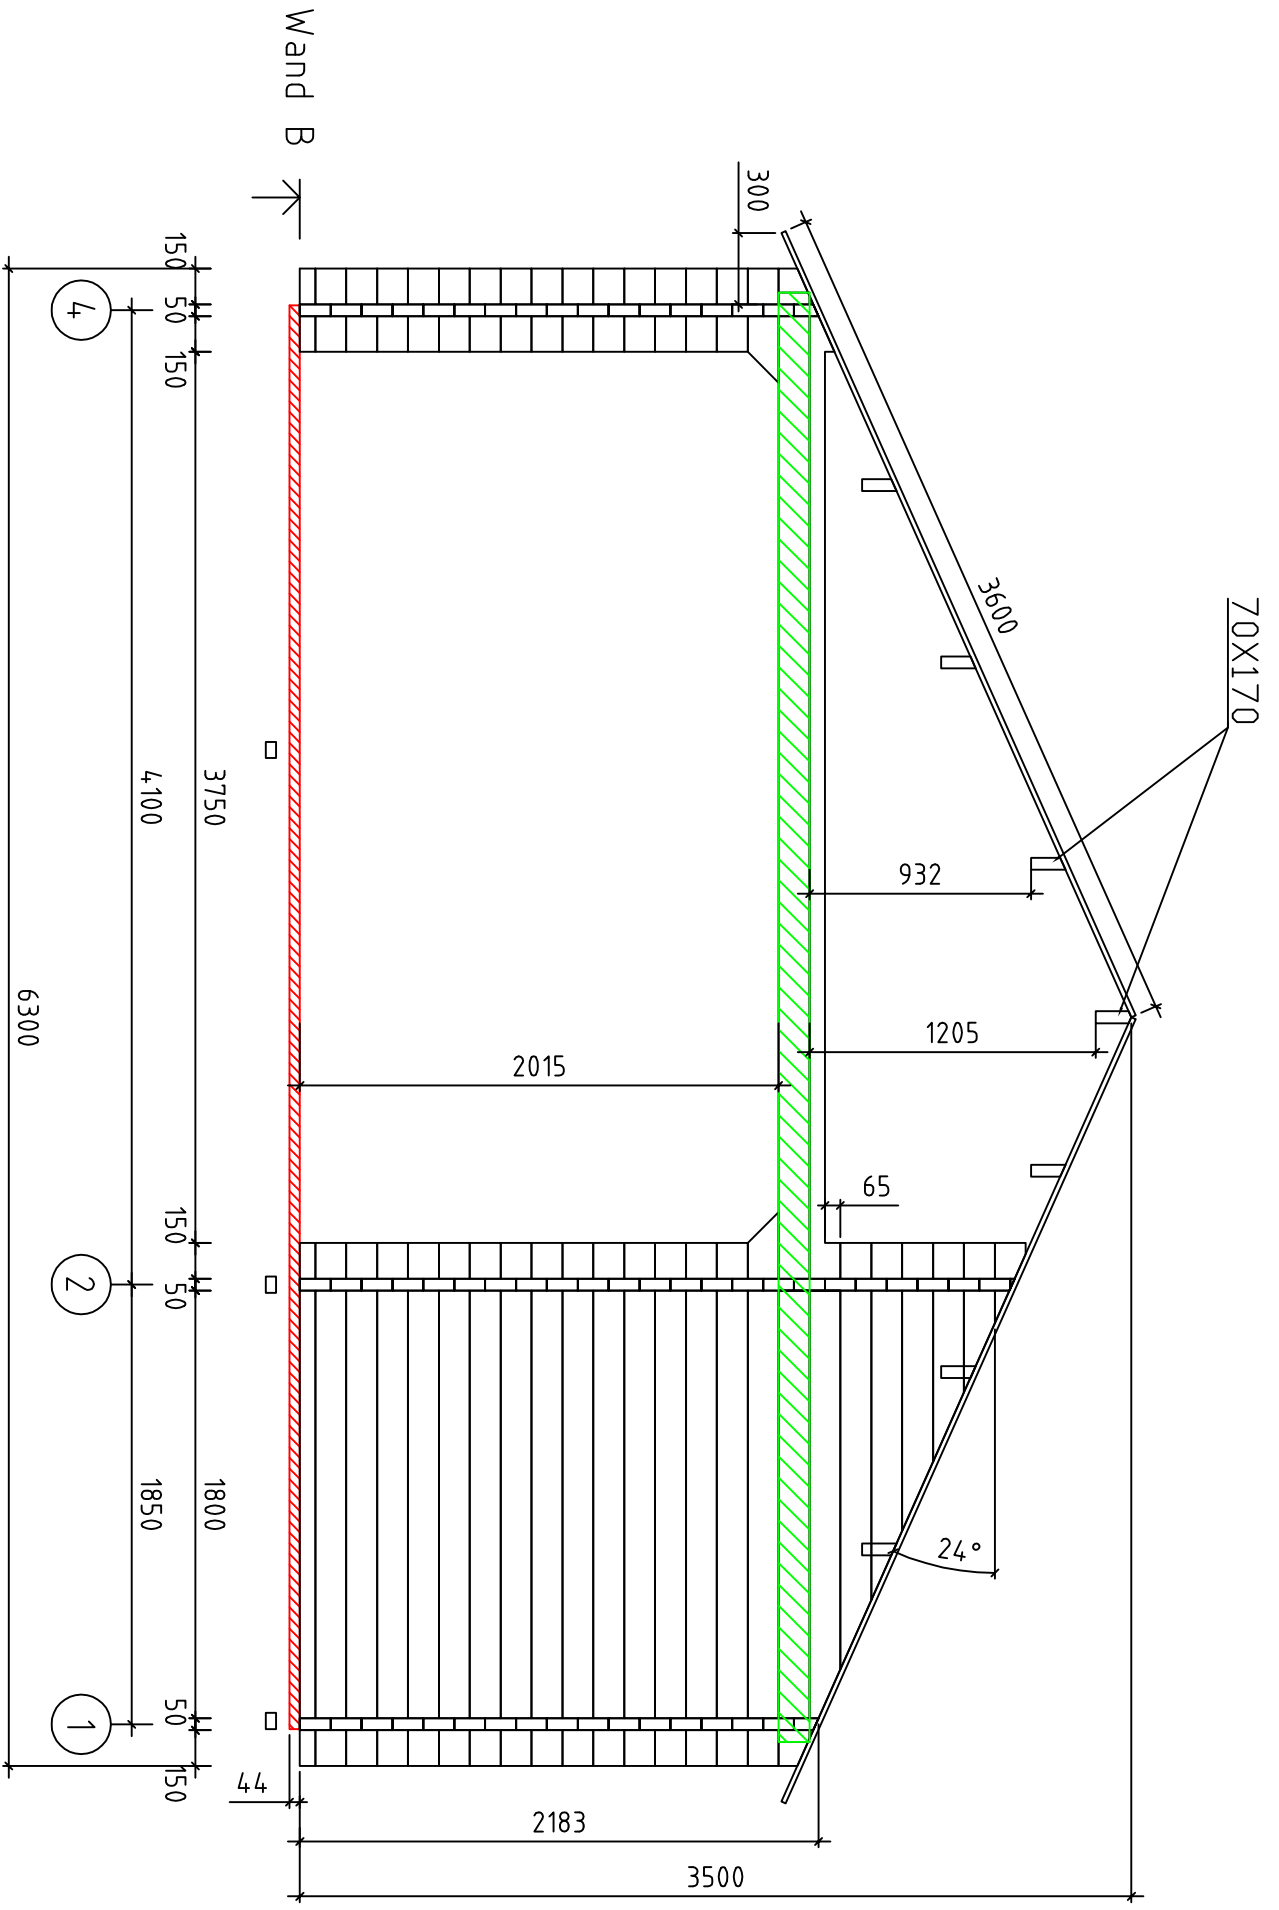

Bodensee 1//50/20