



Bodensee 21 / 150 / 20

Bodensee 2///50/20

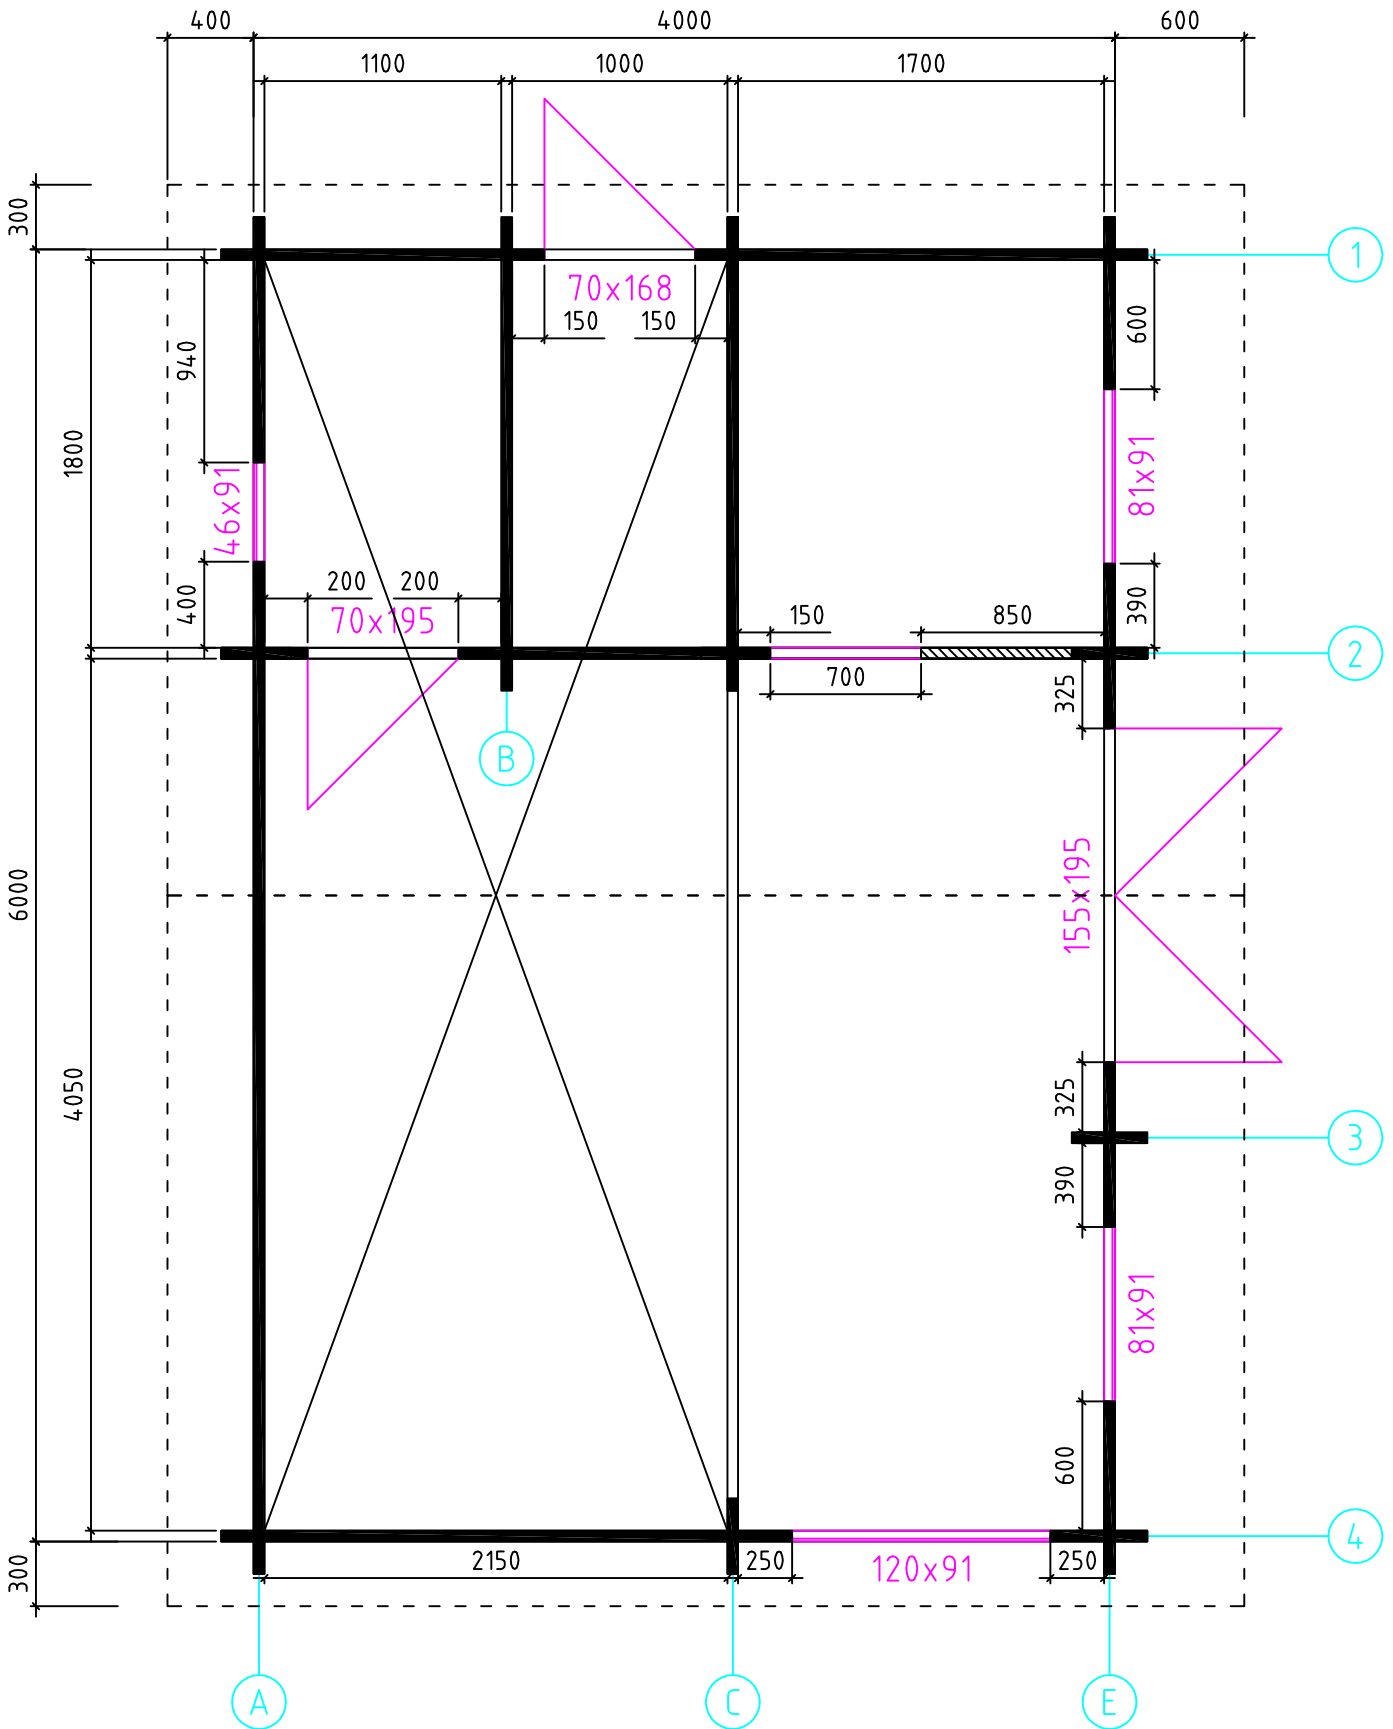



Grundplan

Bodensee 2///50/20

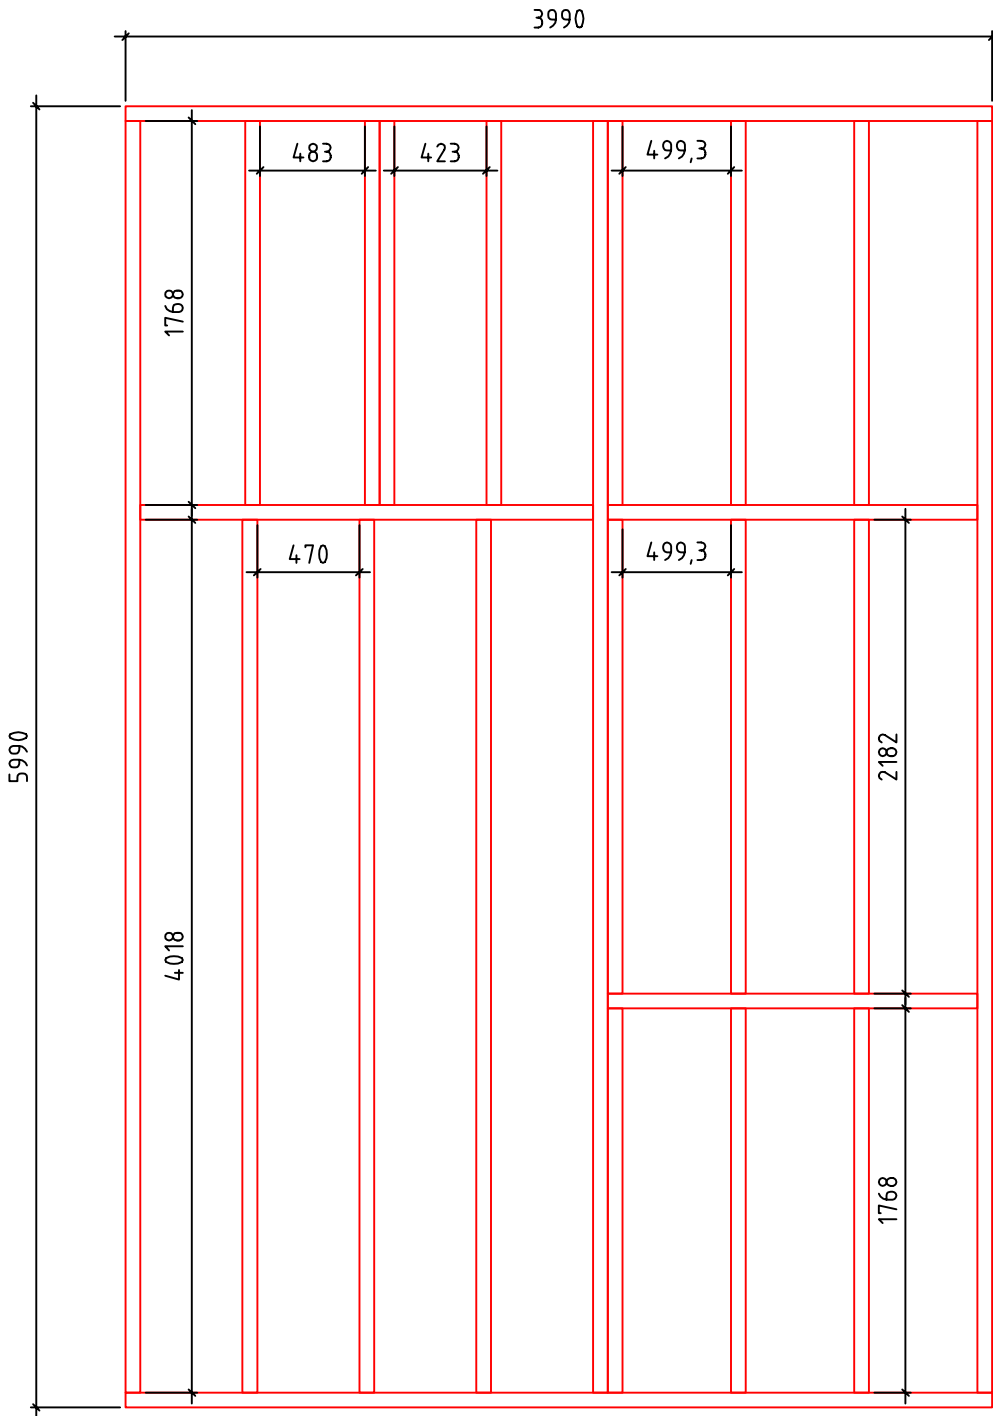


Fundament

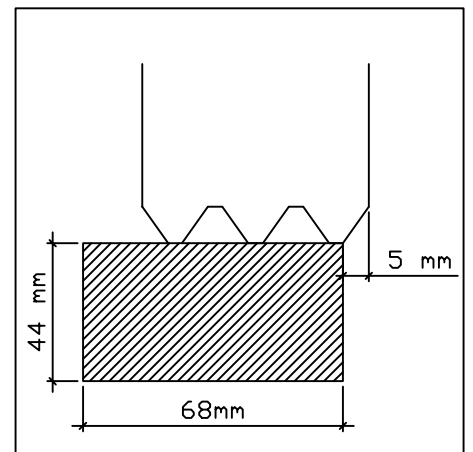


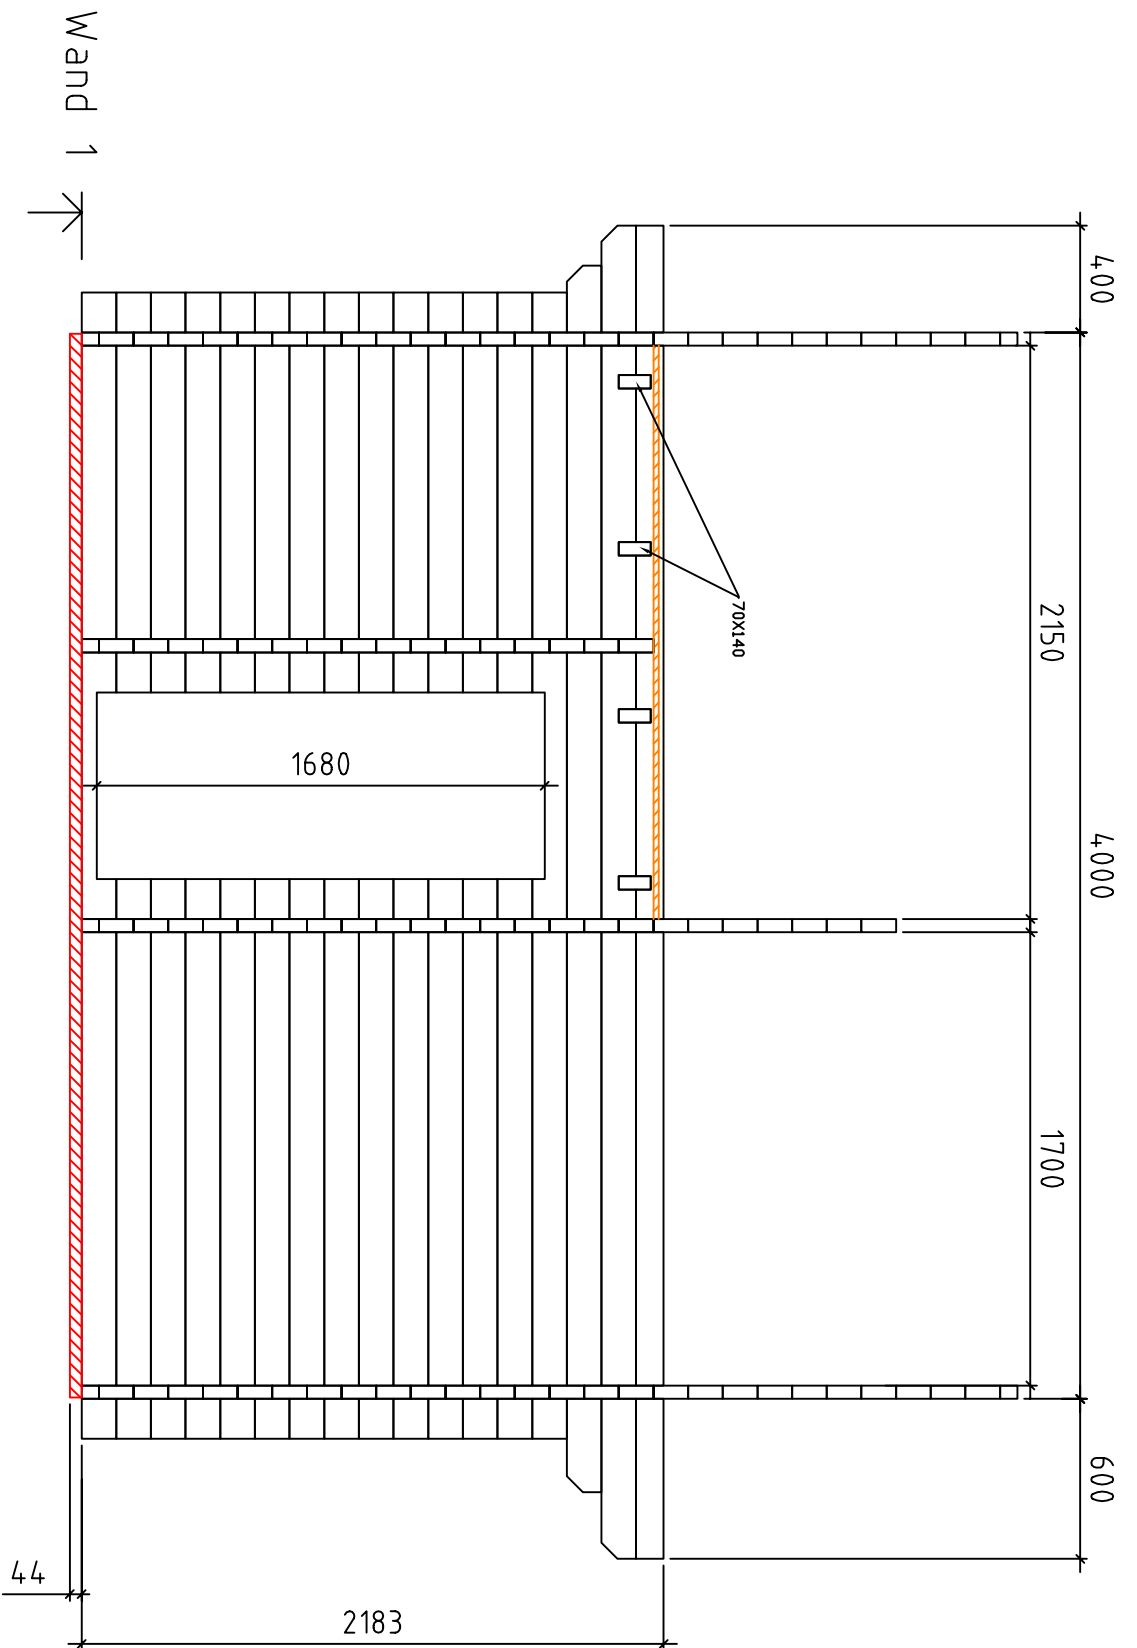

Bodensee 2///50/20

Bodensee 211/50/20

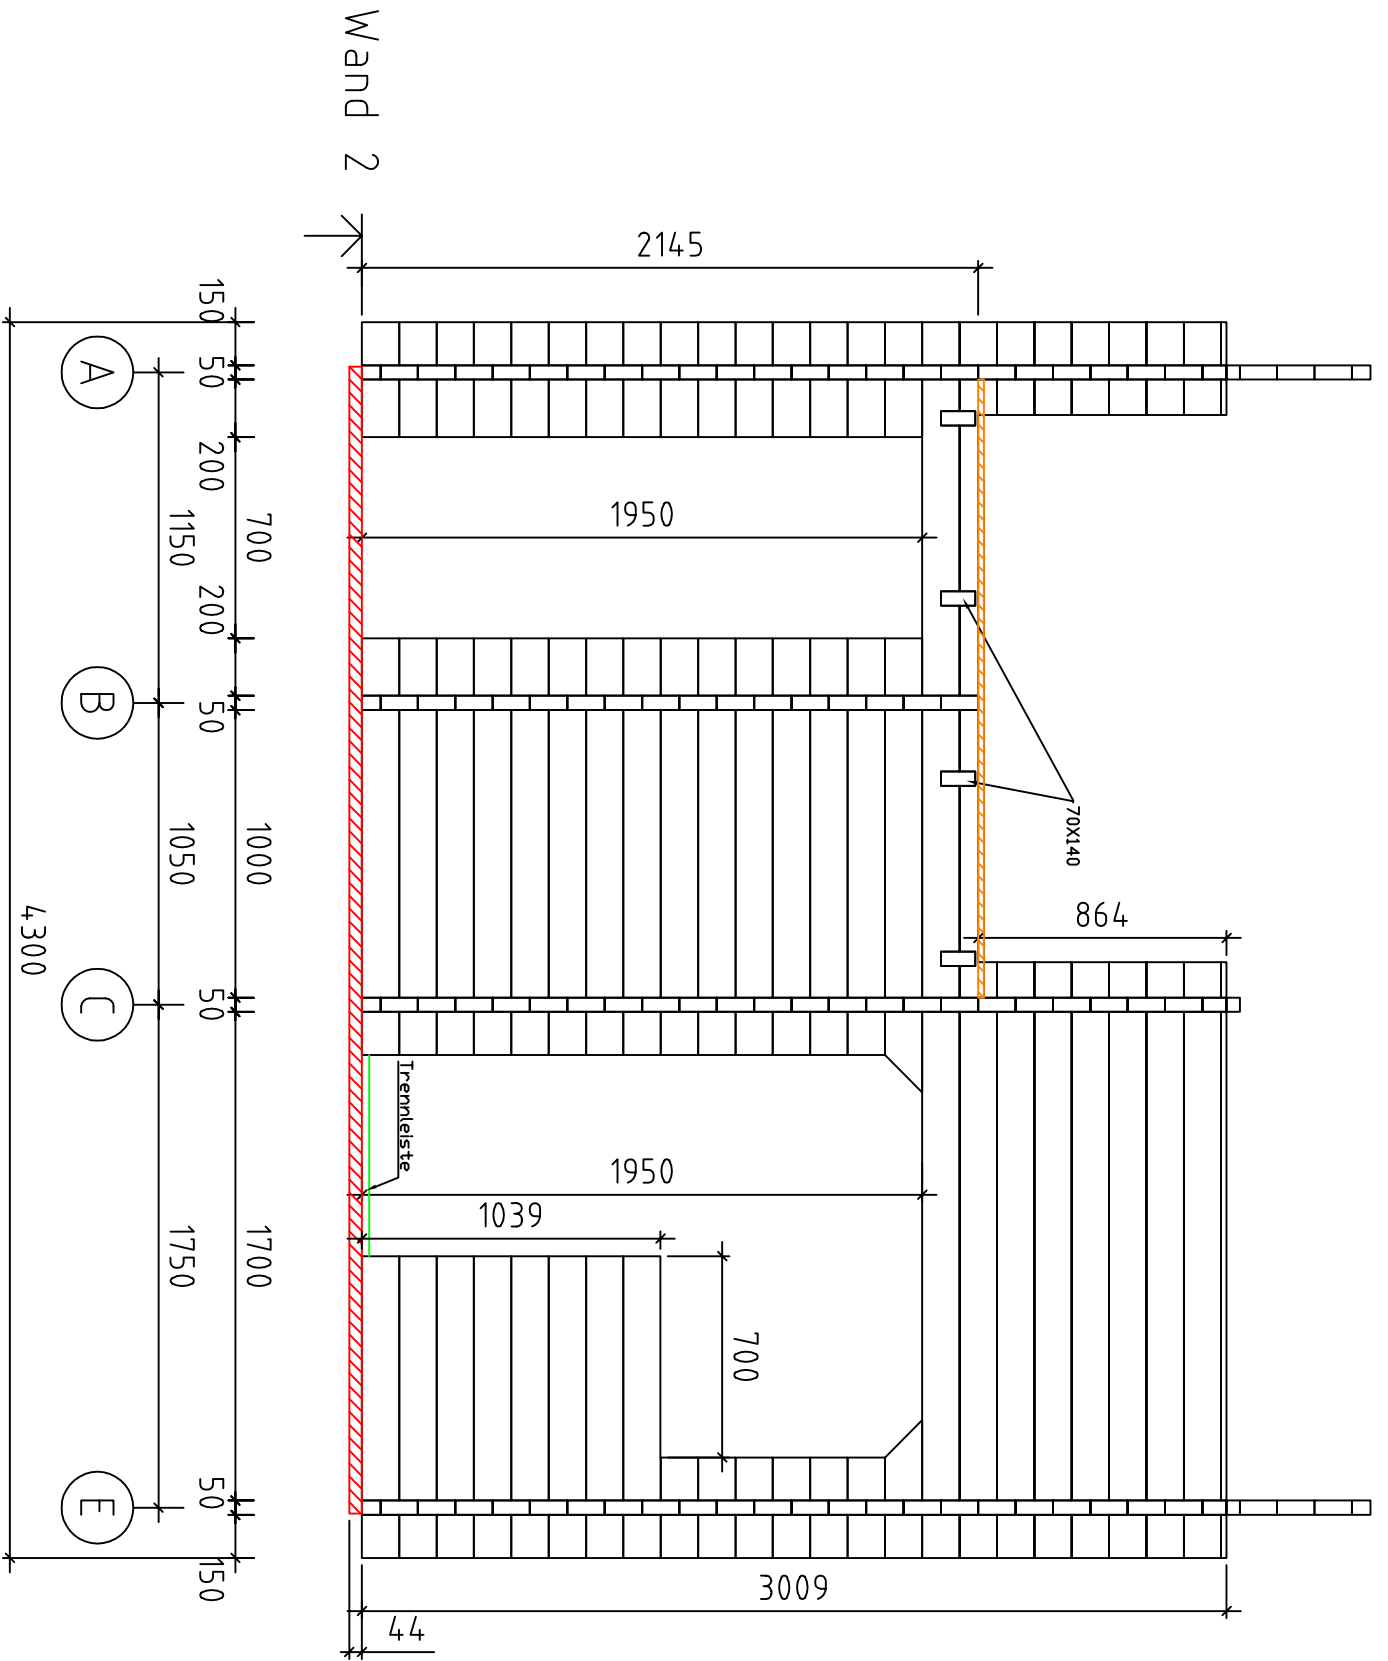

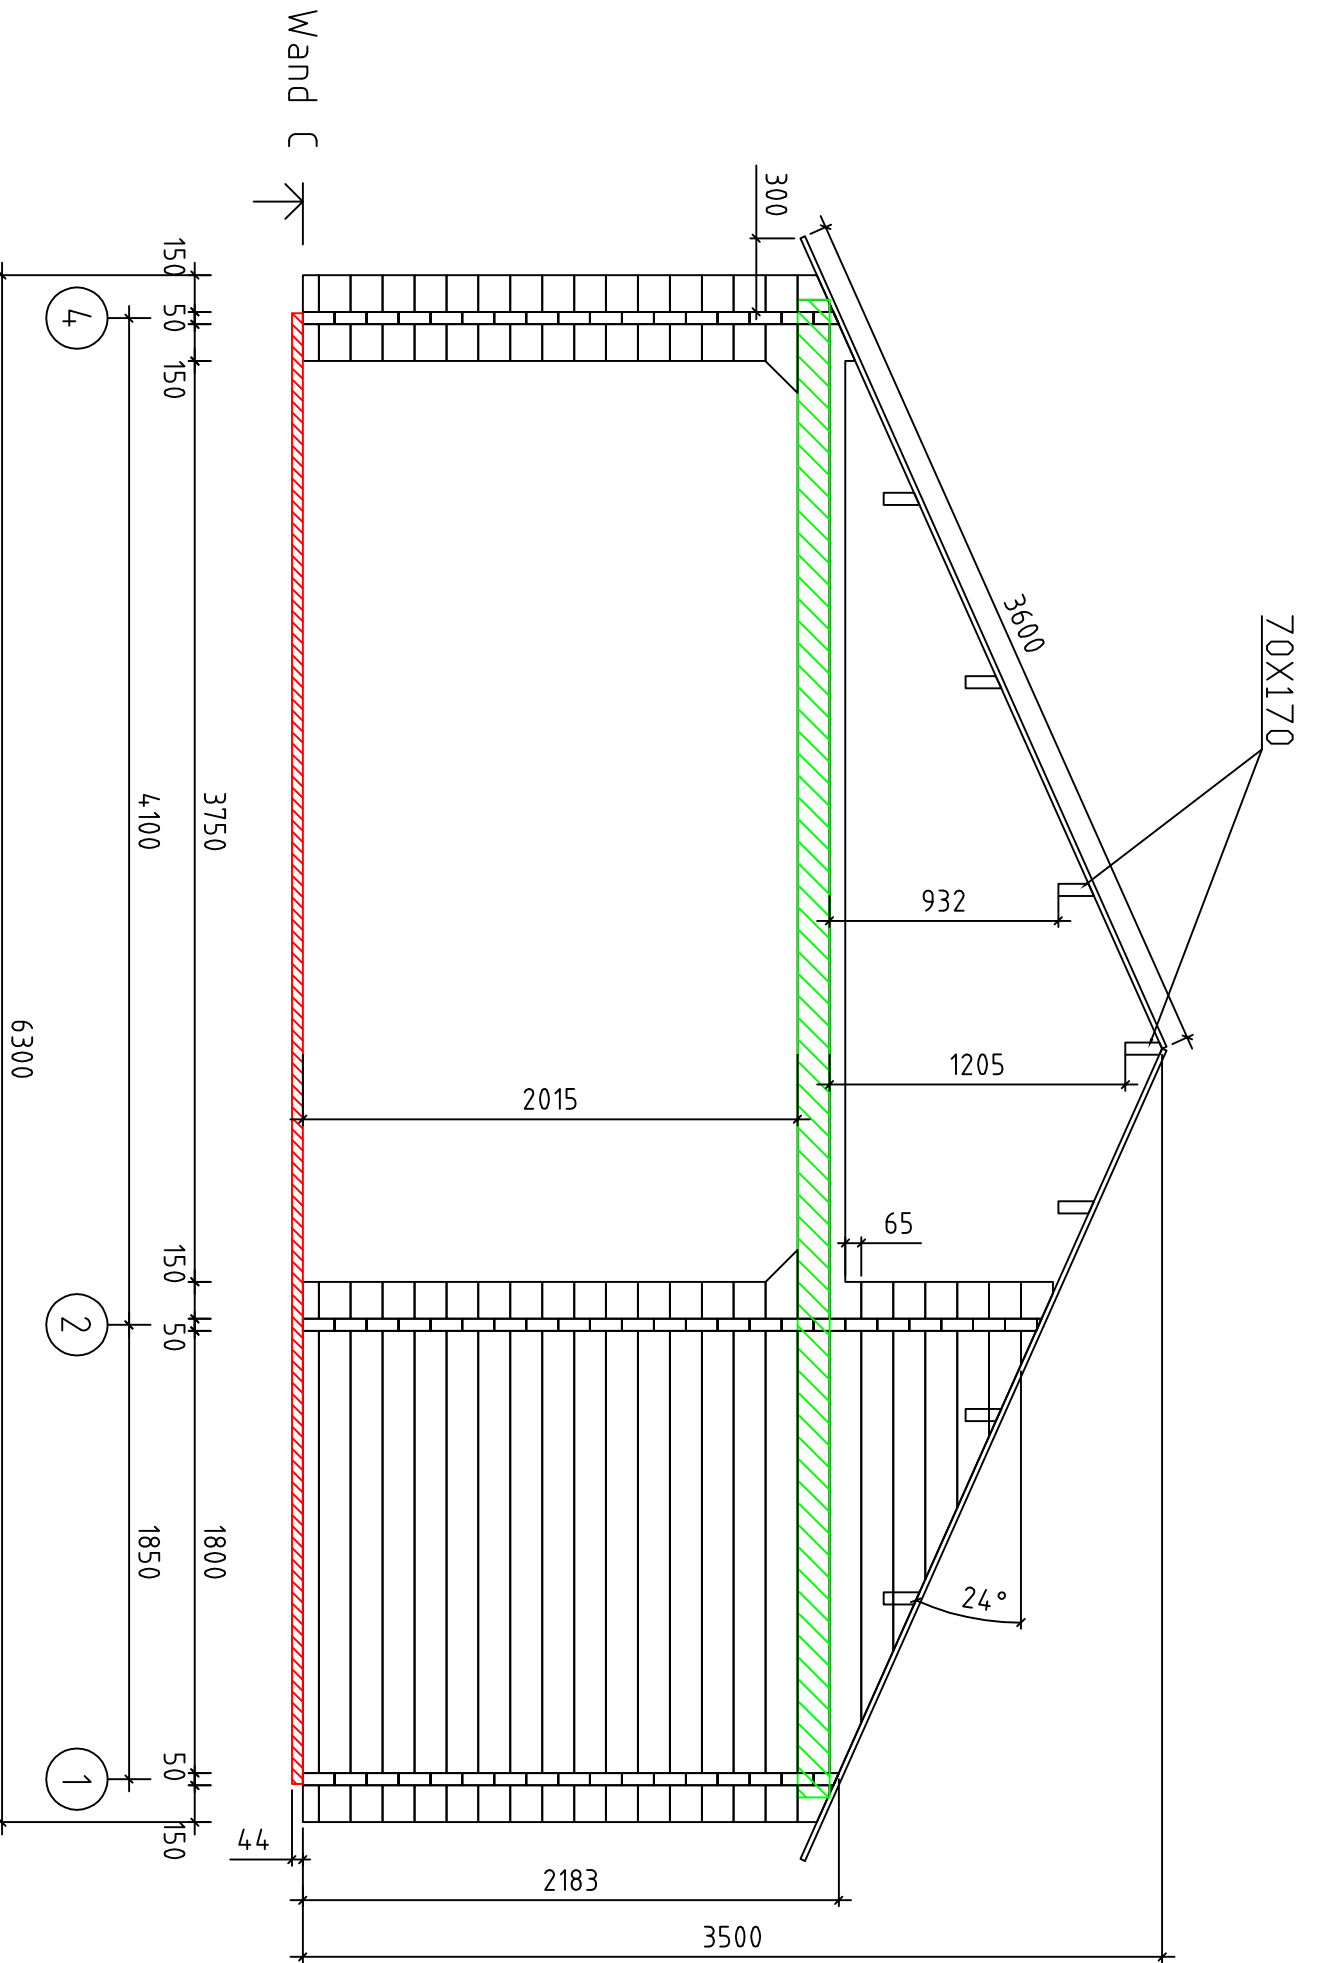

Bodensee 2//150/20