




Fjord 2009

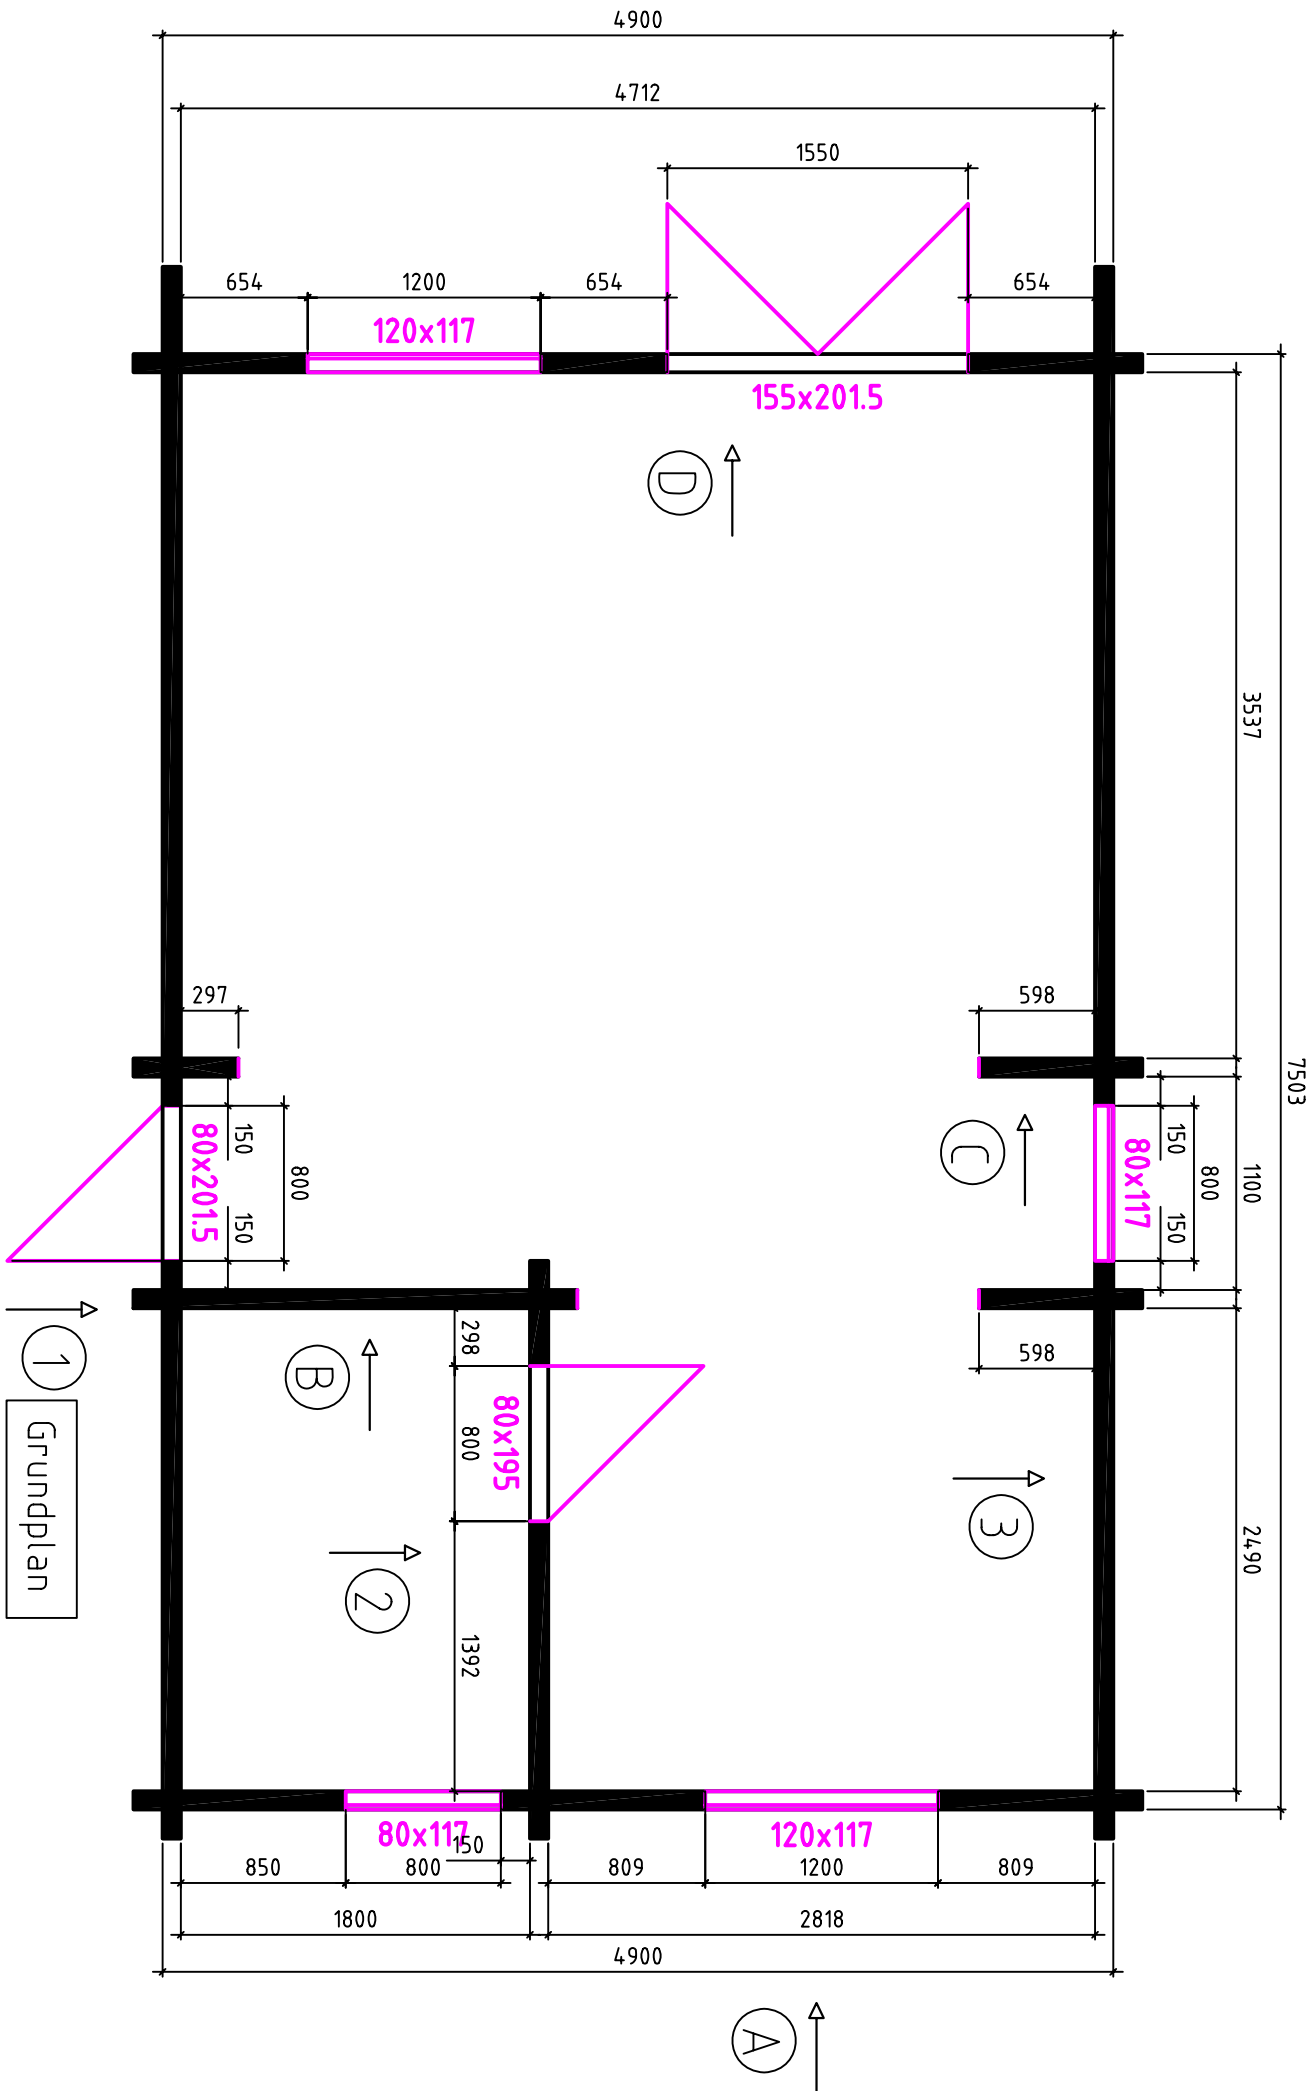

Fjord 2009

1 Grundplan

Fjord 2009

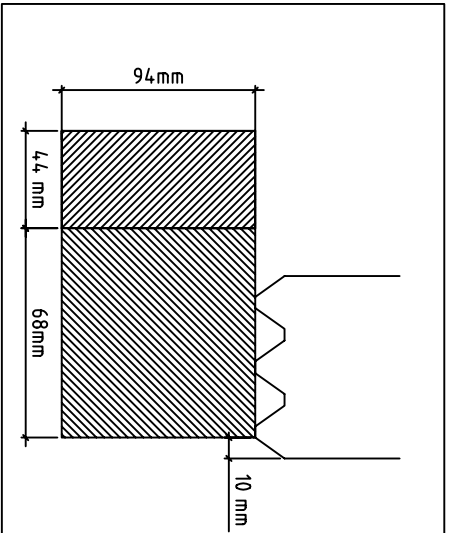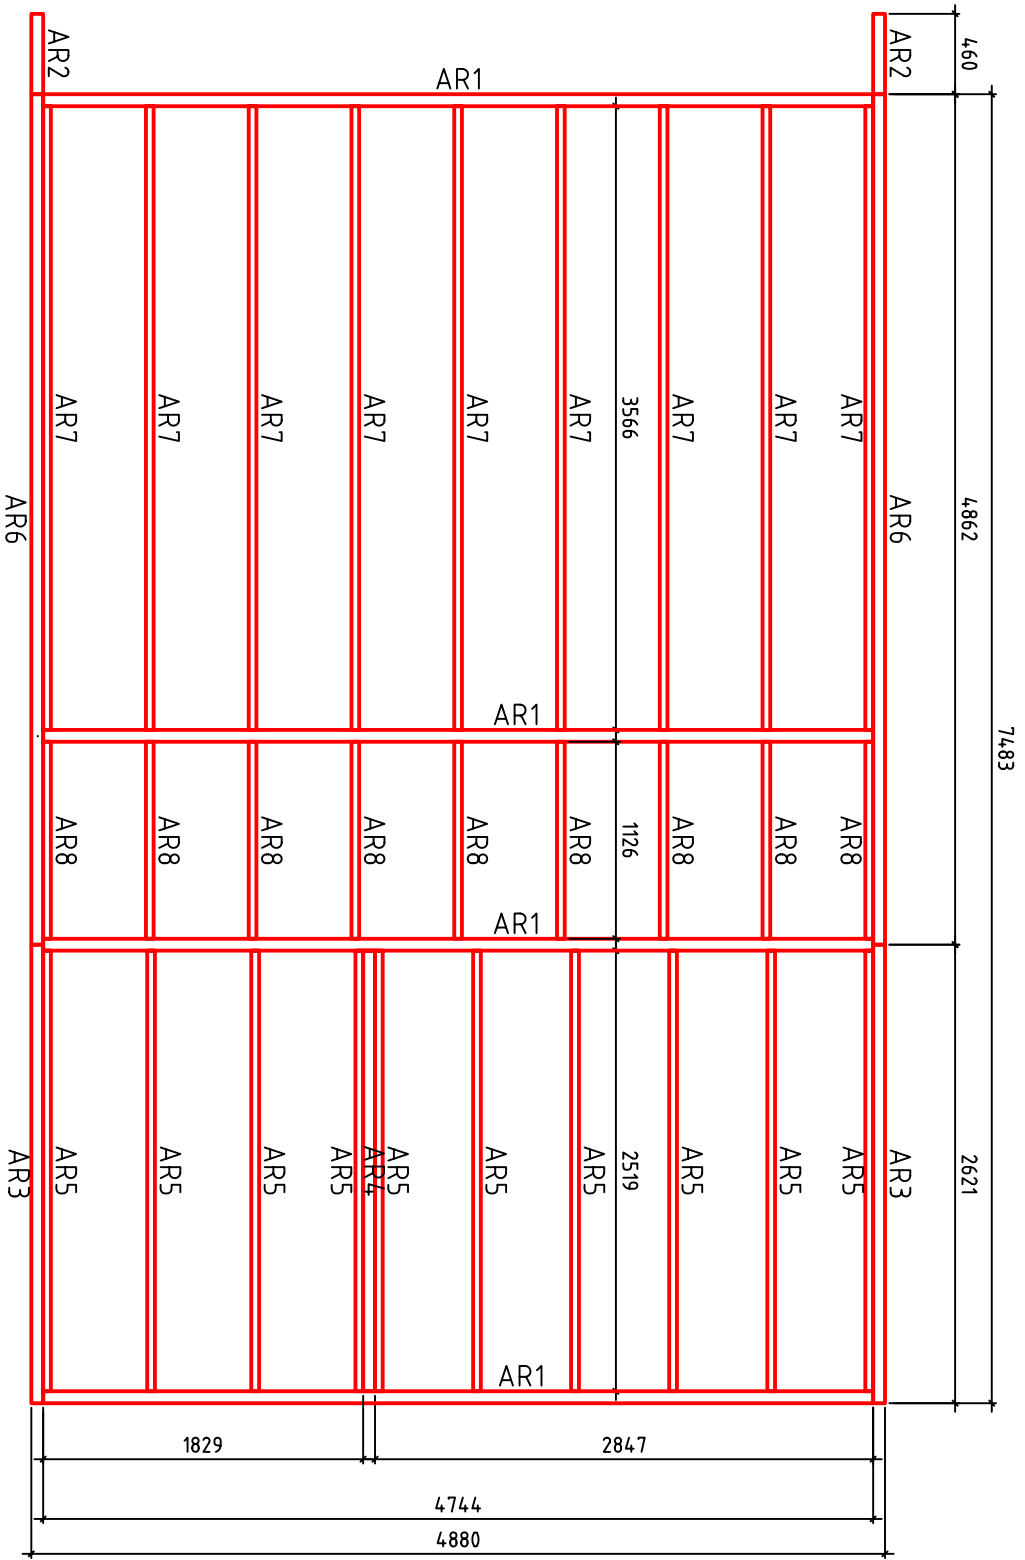

Fjord / 94 / 2009

Schnitt

Wand C

