



0910 4x5+2.01+KH / 50 / 09 /

OSLO 4X5+2.0T+KH / 50 / 09 /

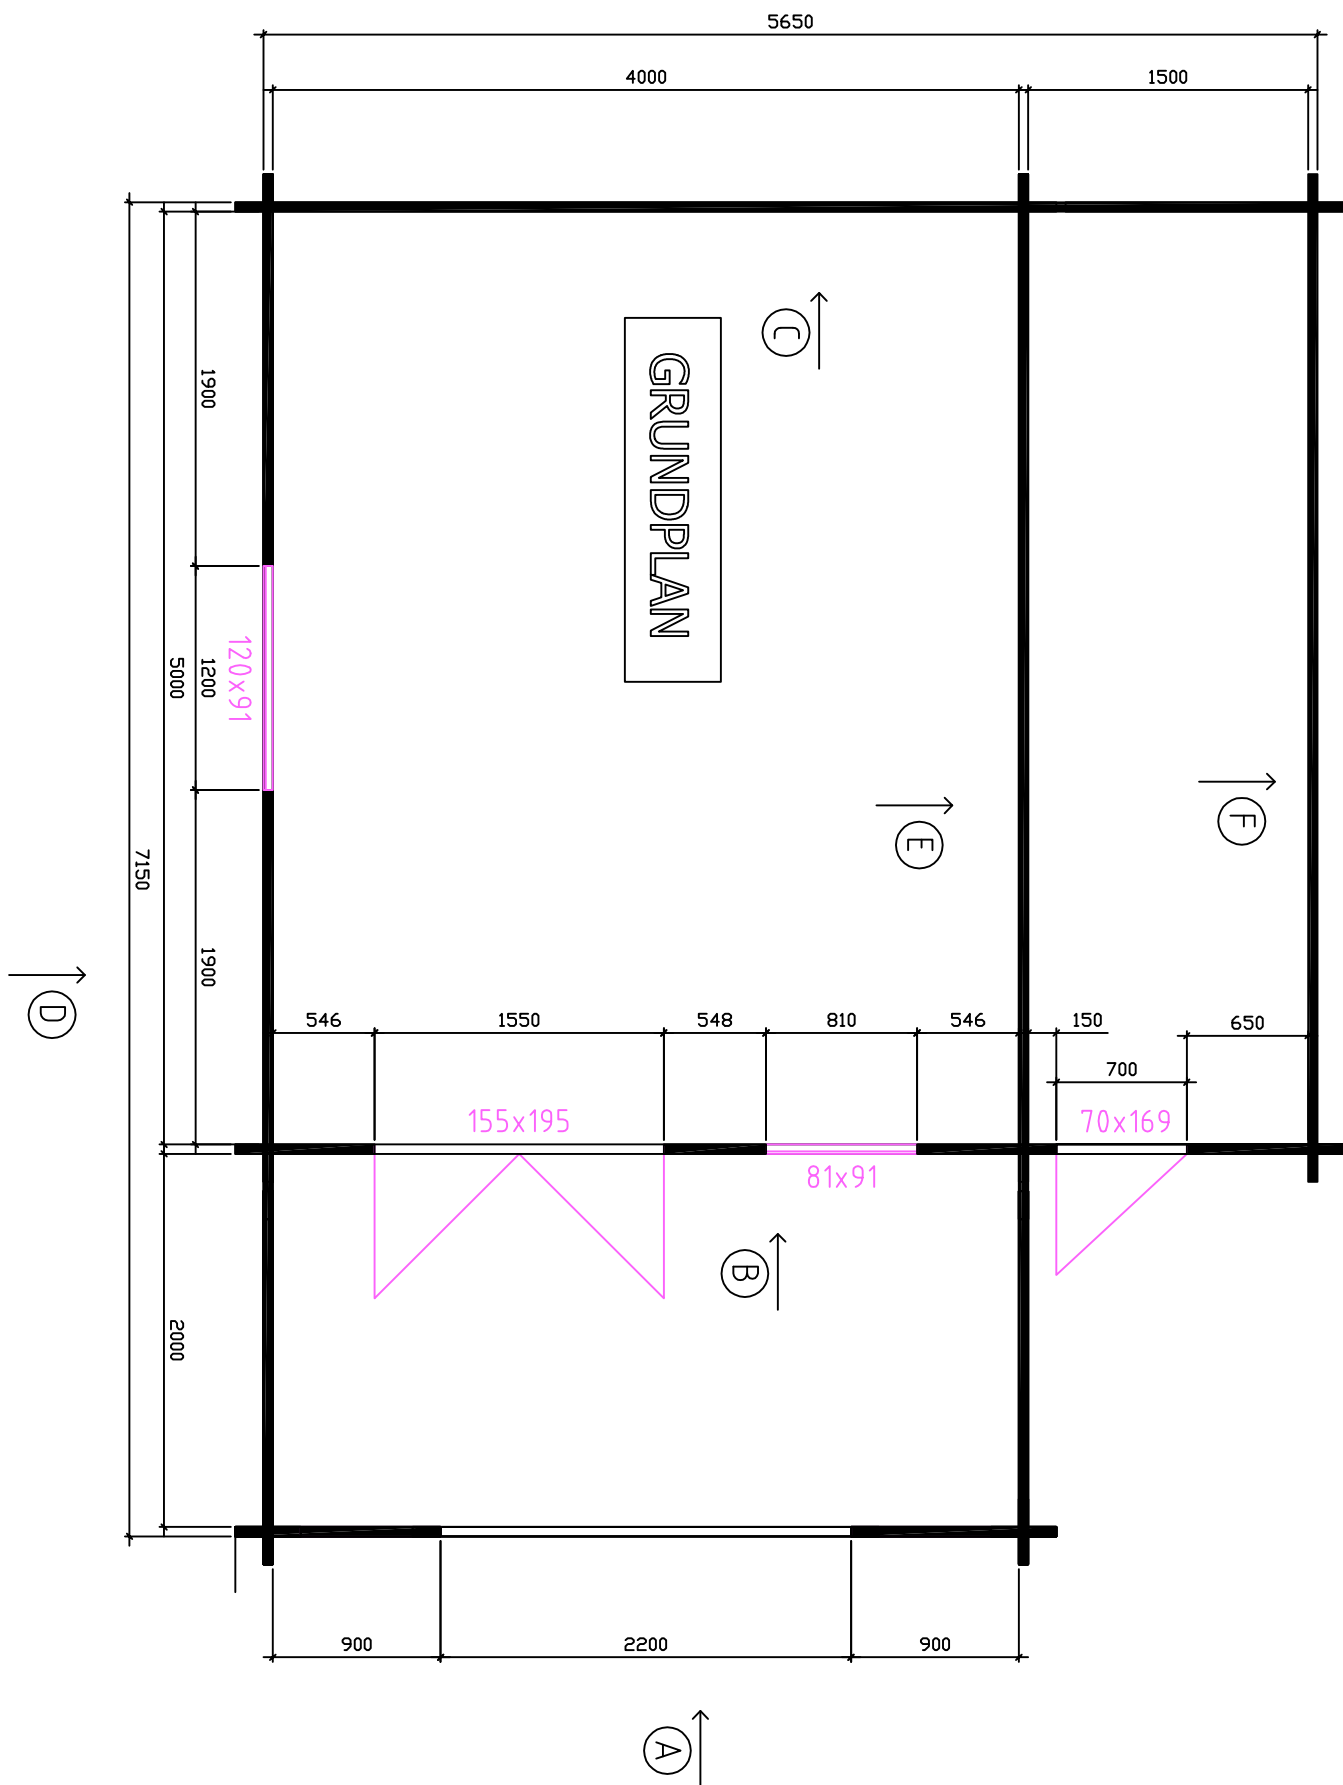

Oslo 4x5+2.0T+KH / 50 / 09 /

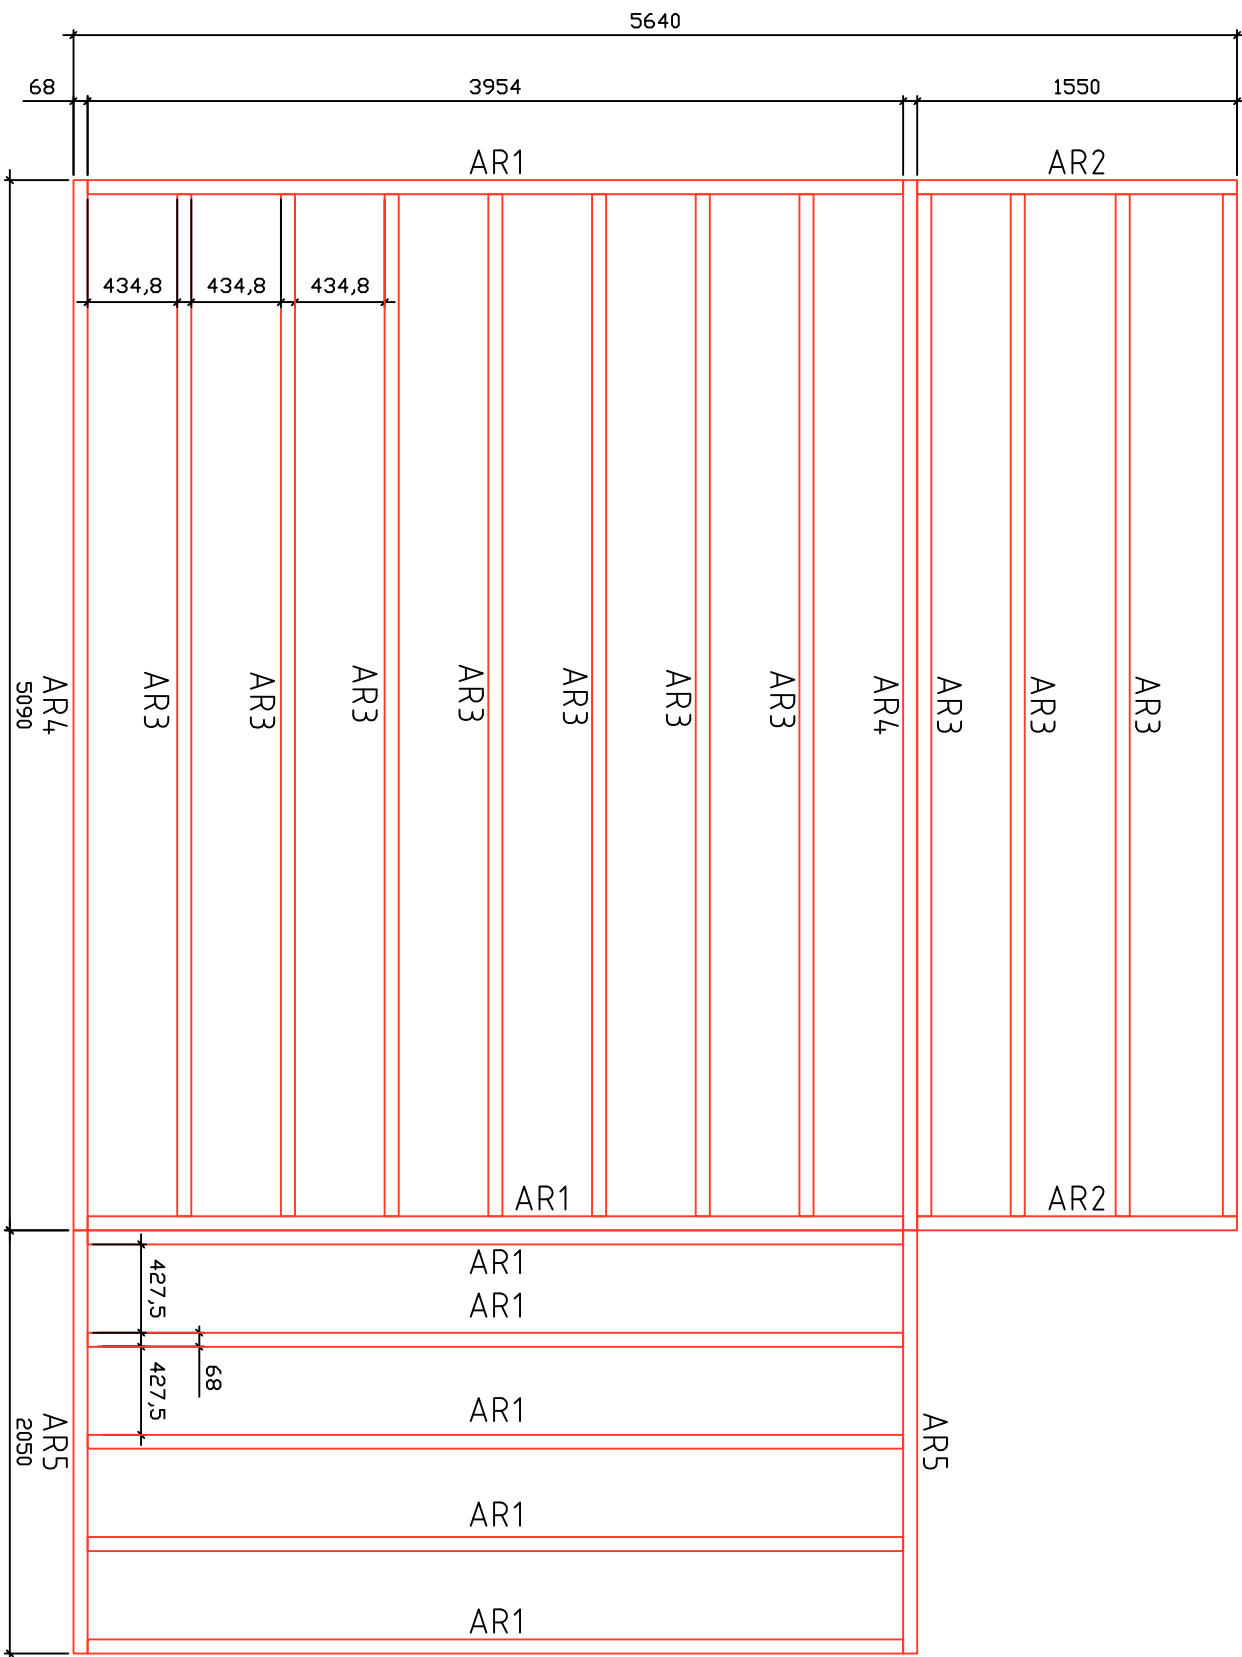

FUNDAMENT