


Stockholm mit 2,0T+SB / 50 / 10 /

7040

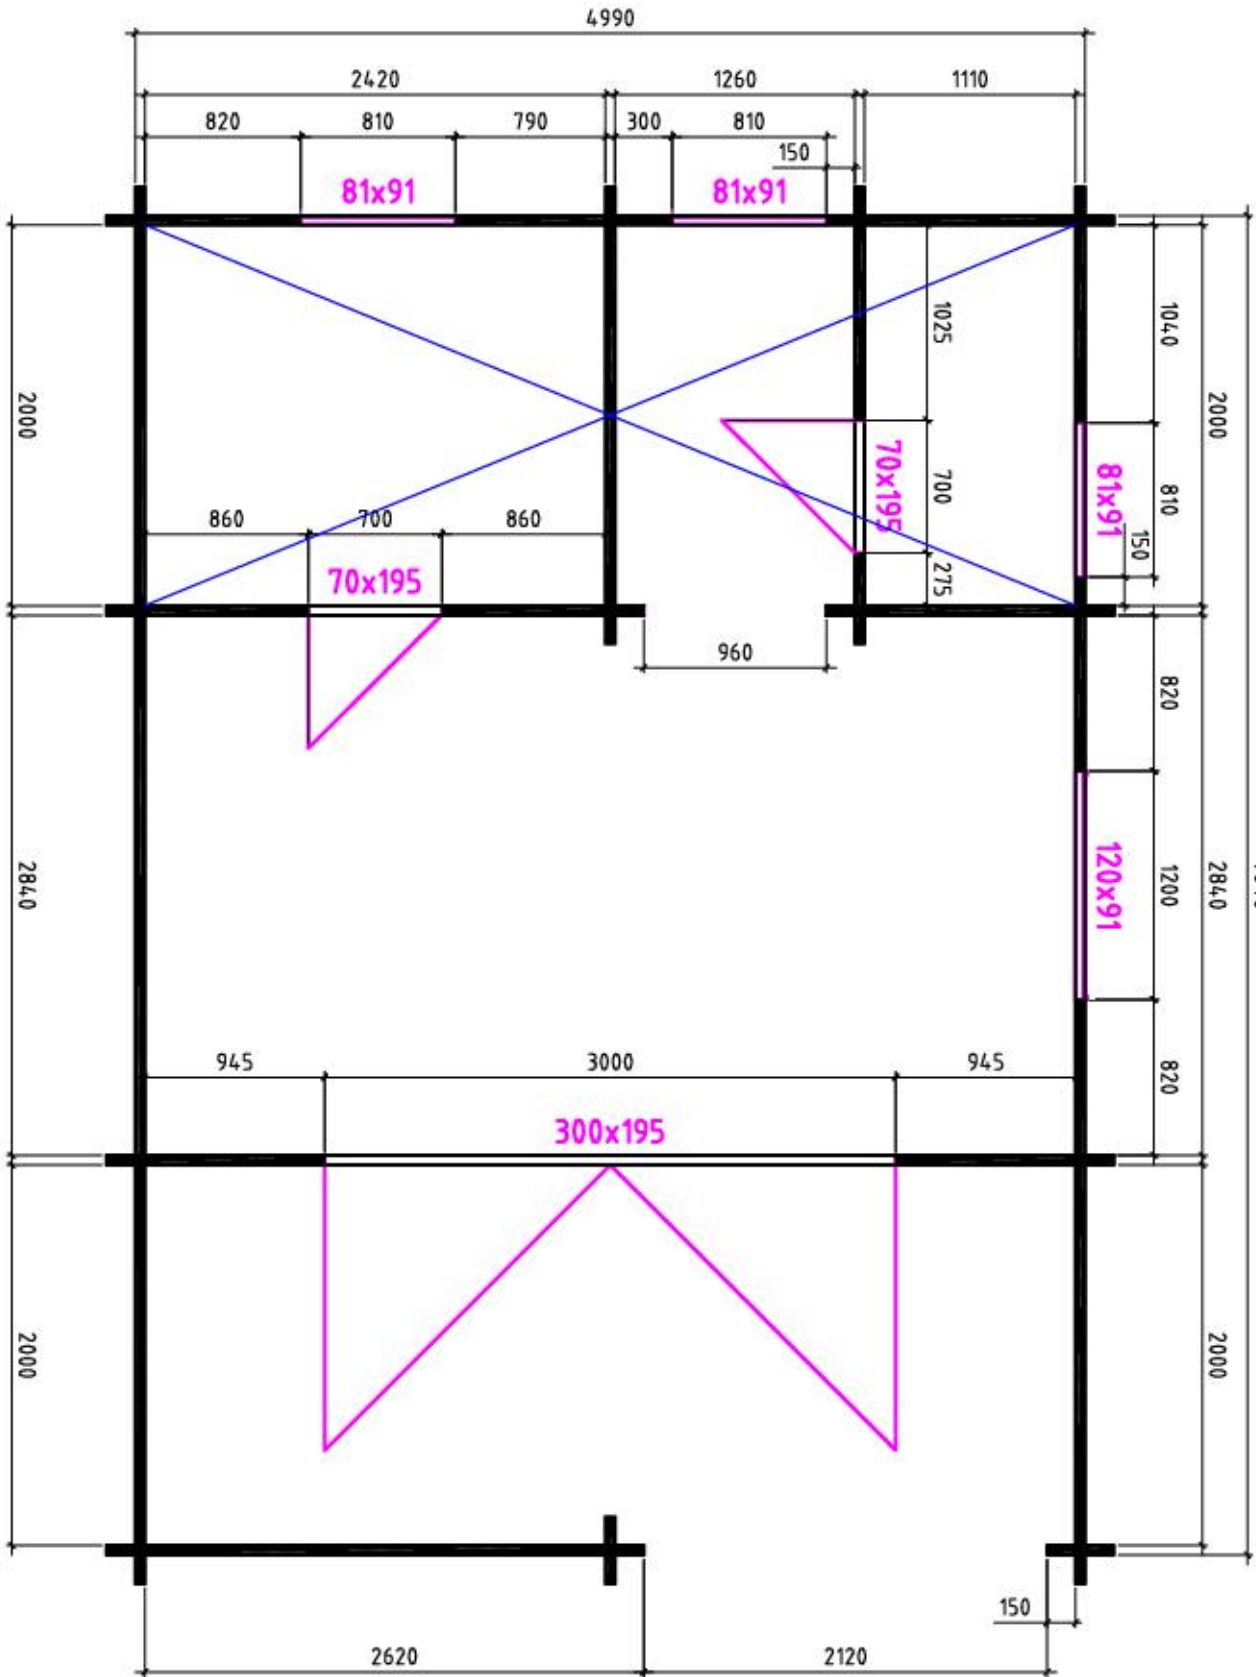

GRUNDPLAN

