



Stockholm mit 2,0T+SB / 50 / 10 /

7040

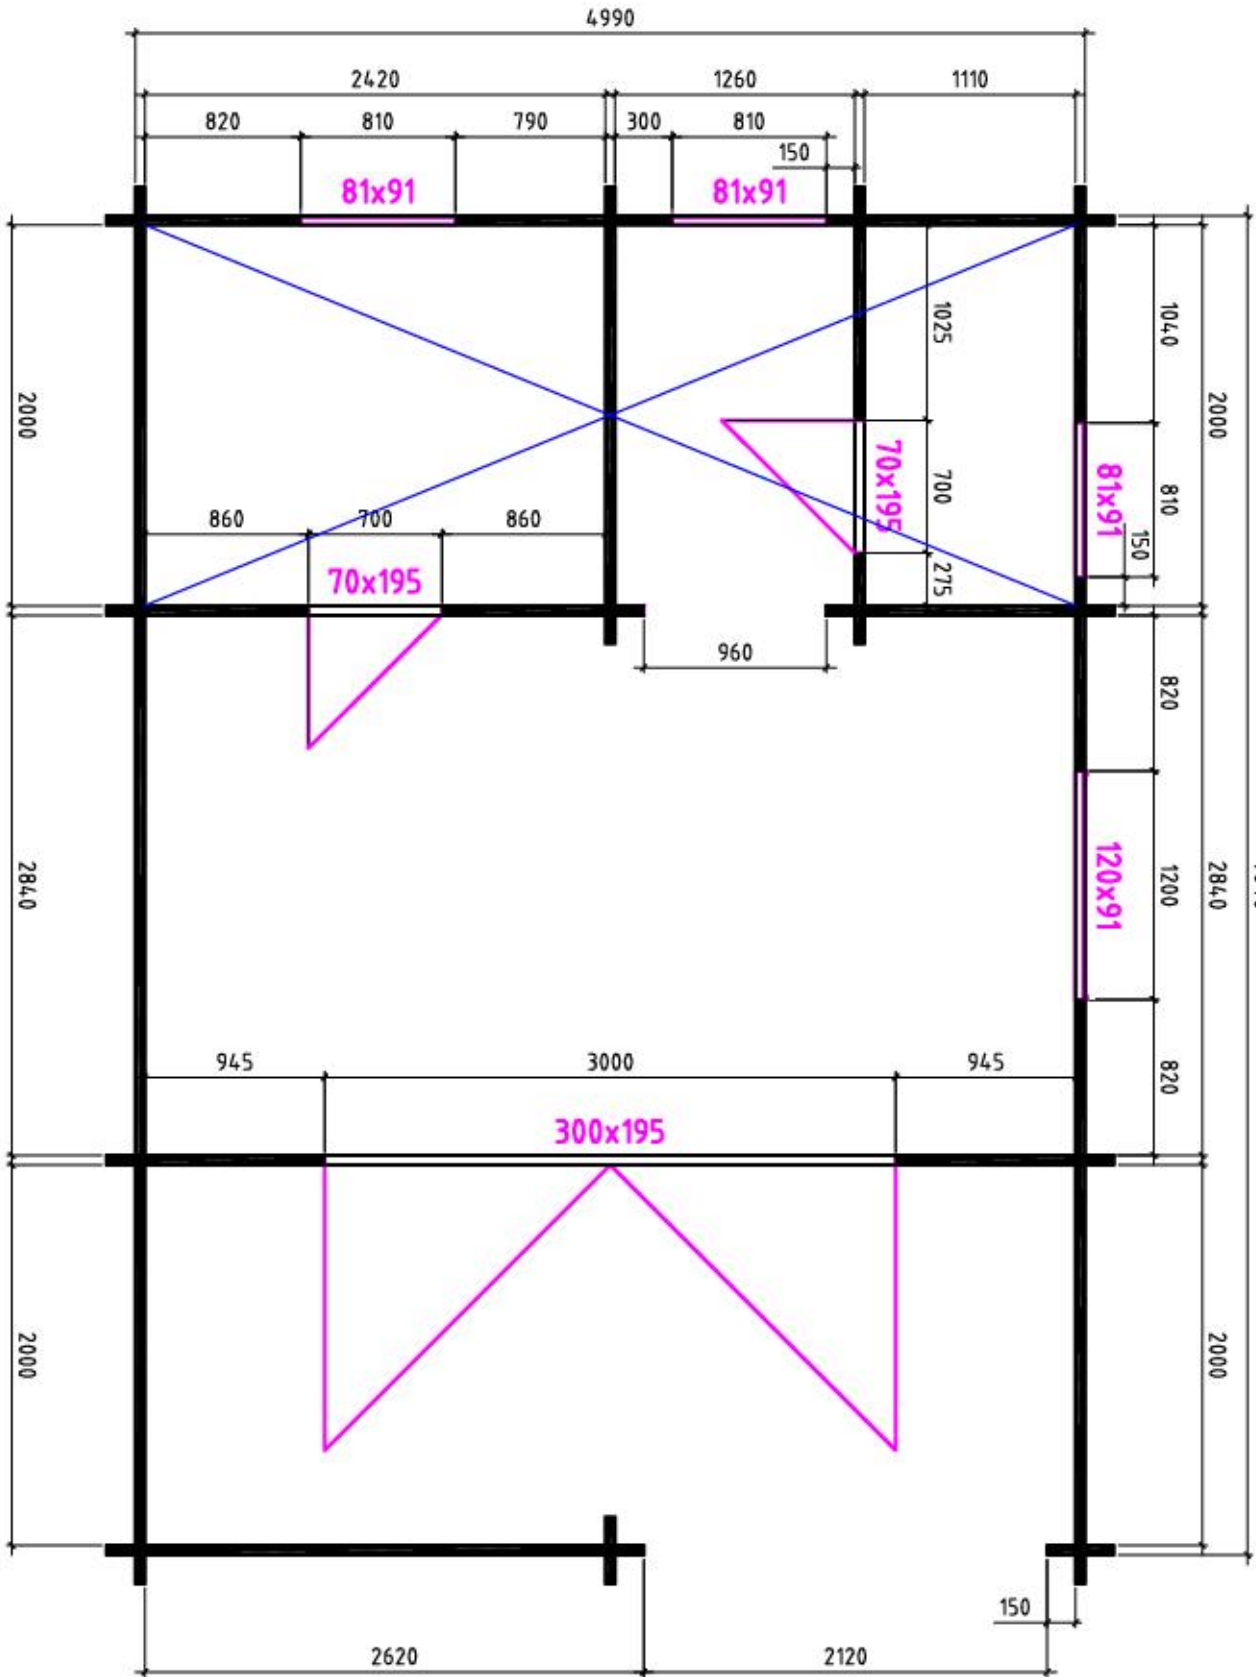


GRUNDPLAN

Stockholm mit 2,0T+SB / 50 / 10 /

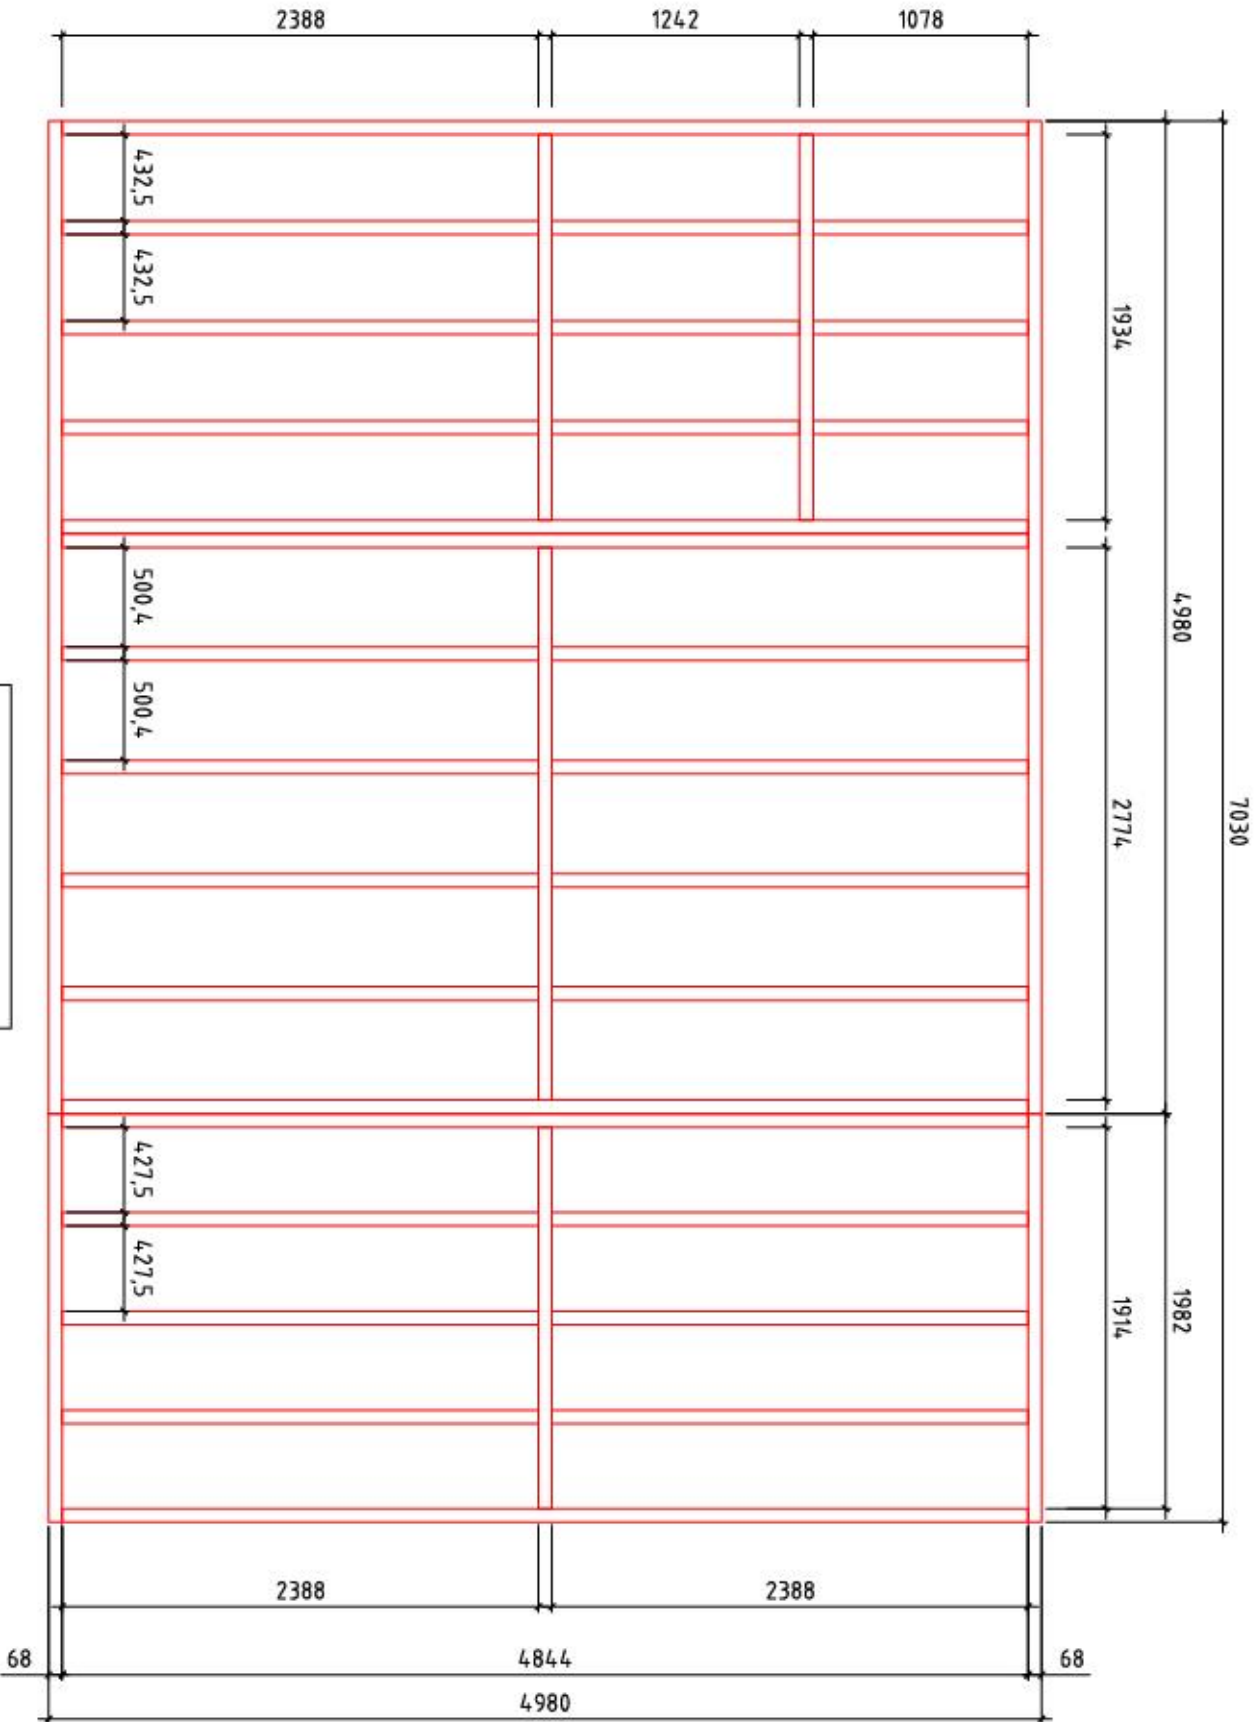

FUNDAMENT



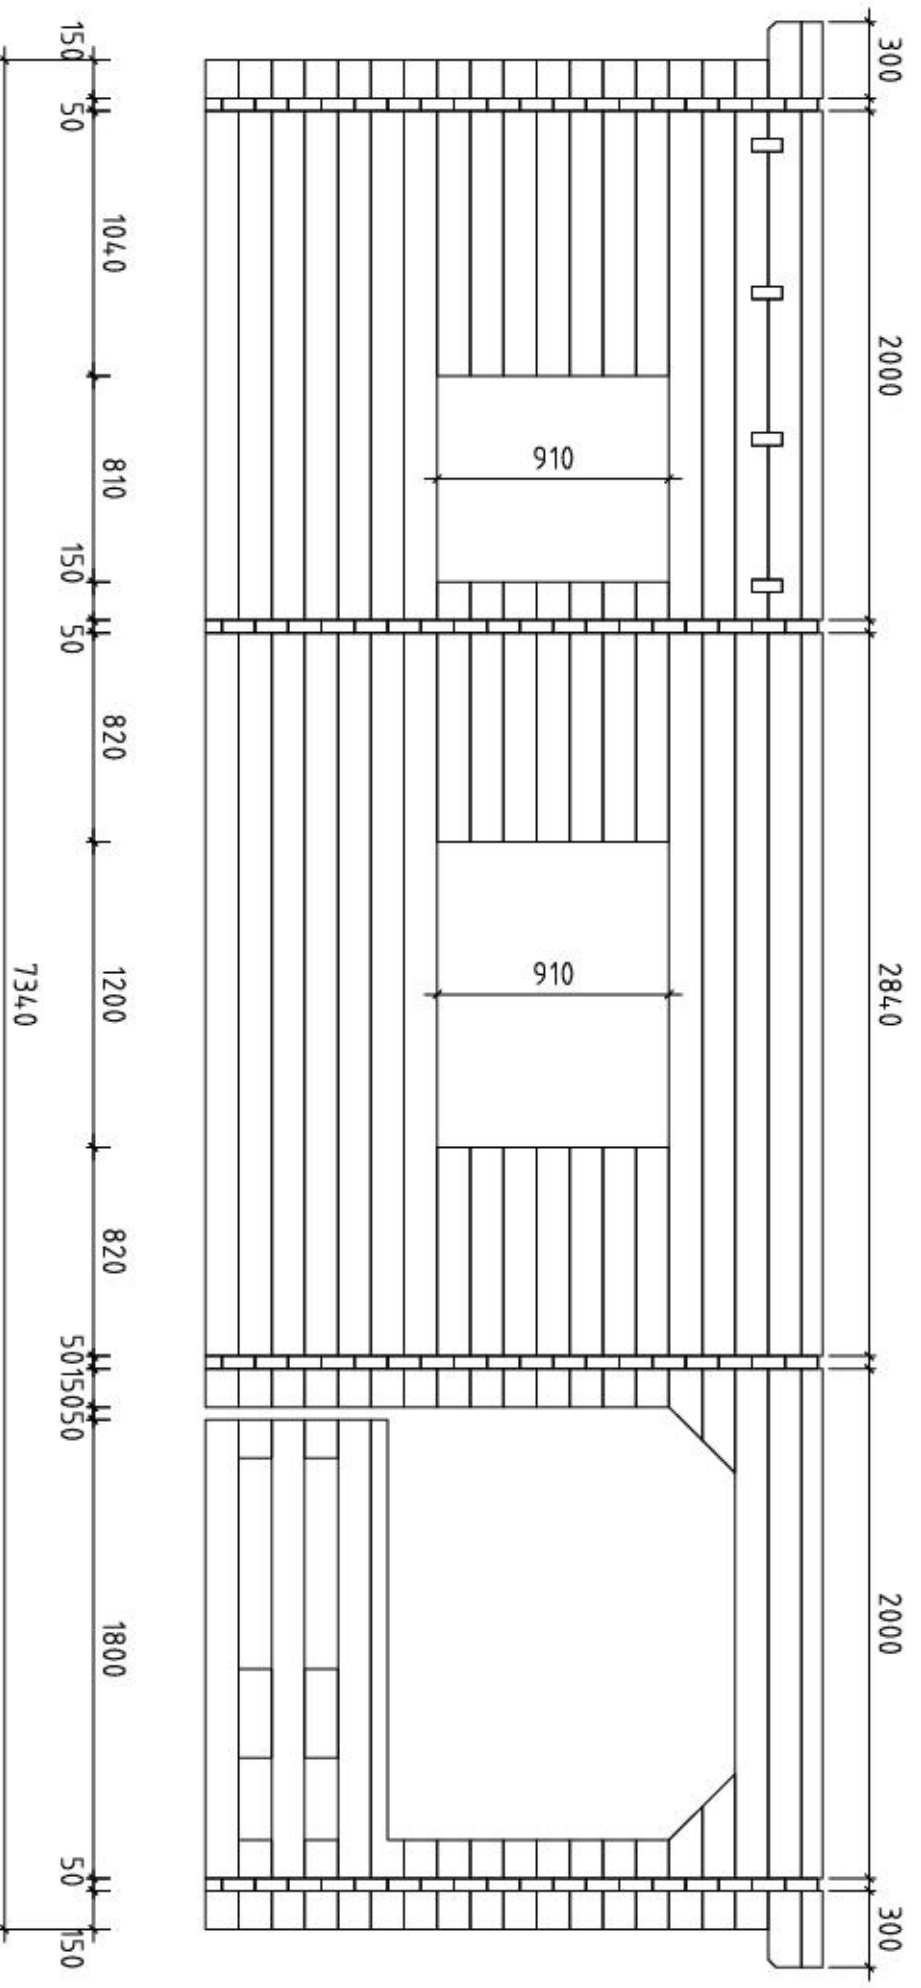

Stockholm mit 2,0T+SB / 50 / 10 /