



Bodensee 1 / 70 / 21

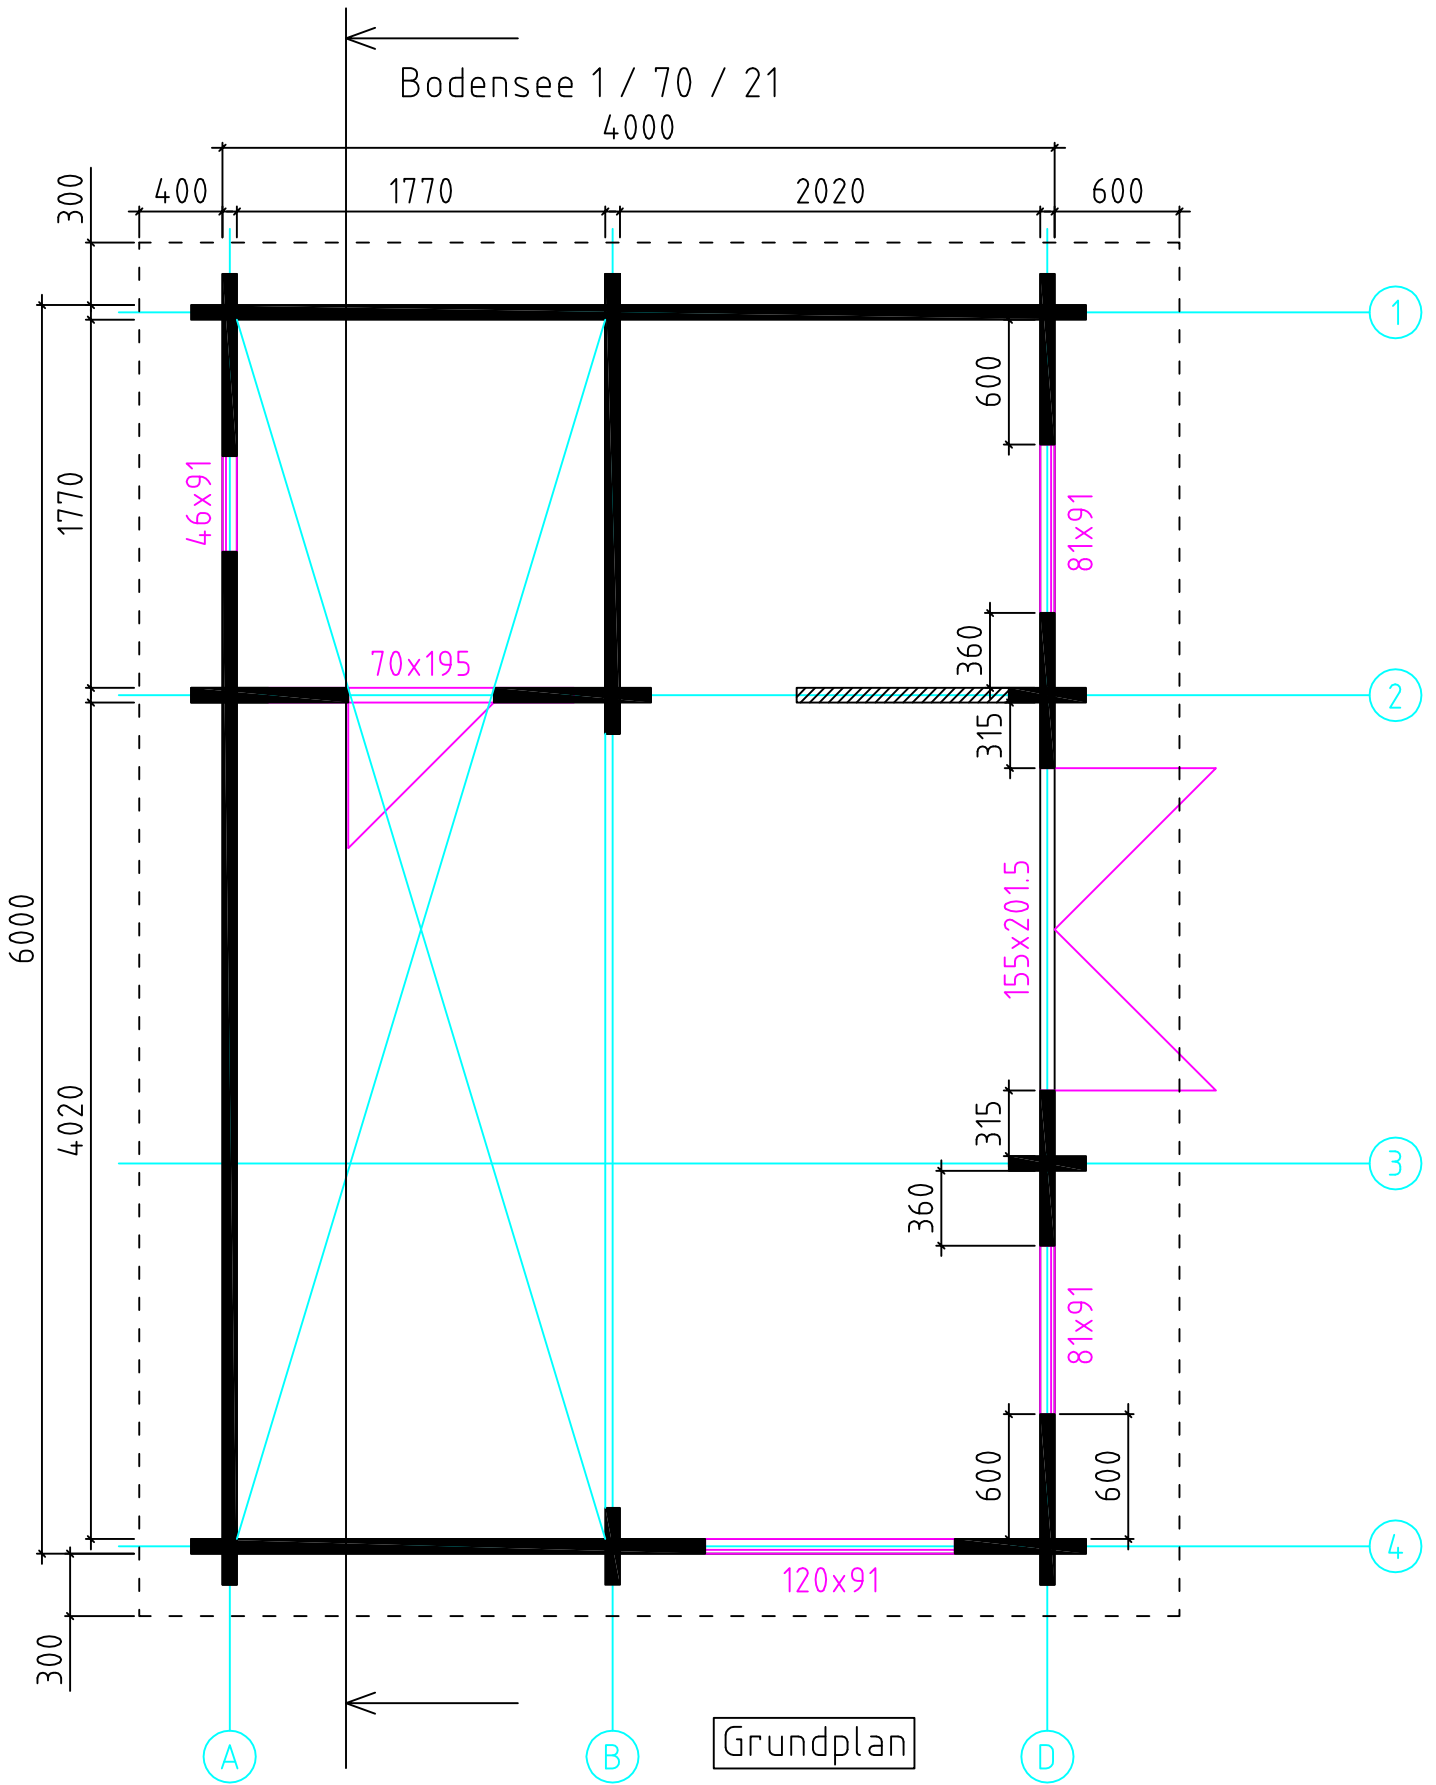



Bodensee 1 / 70 / 21

3990

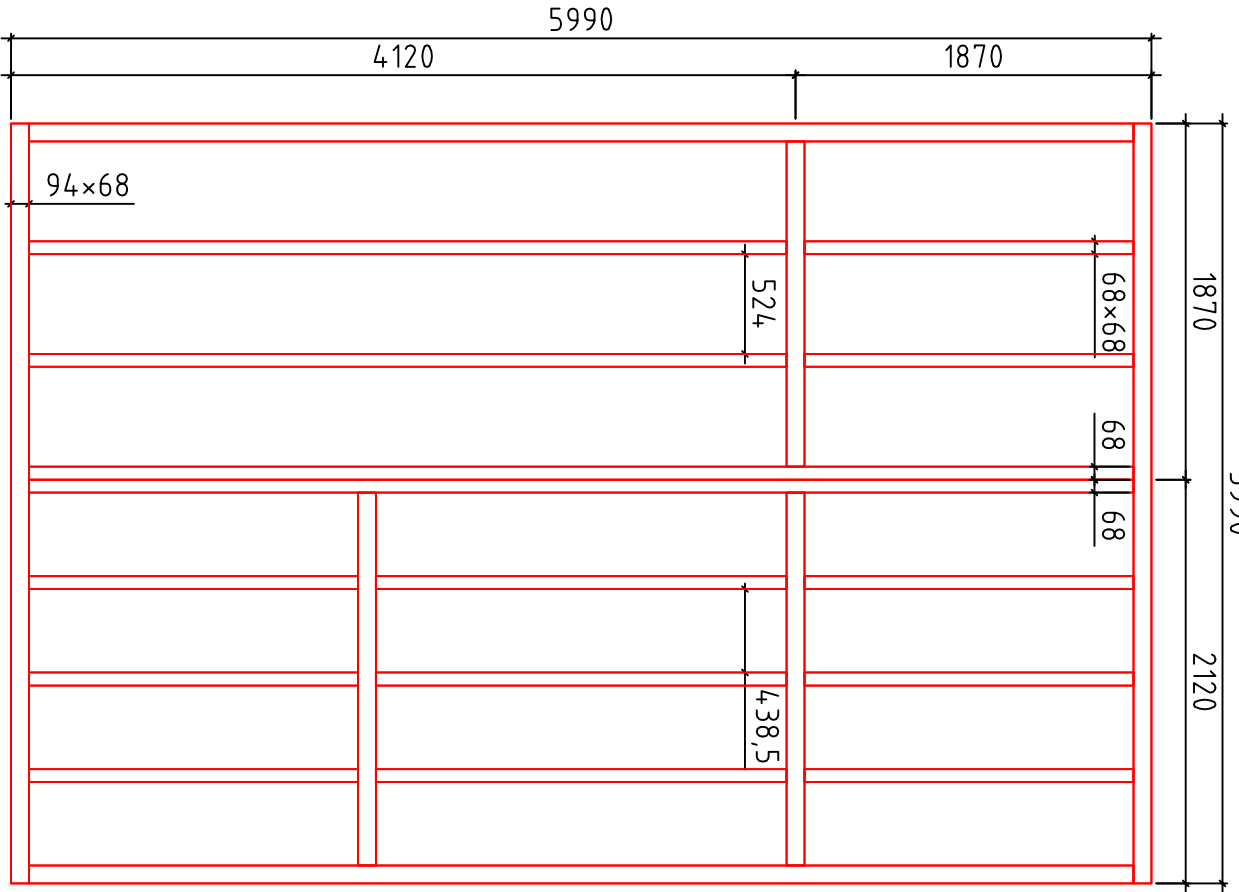


Fundament

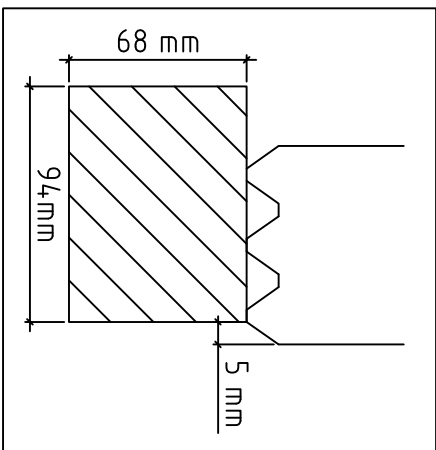


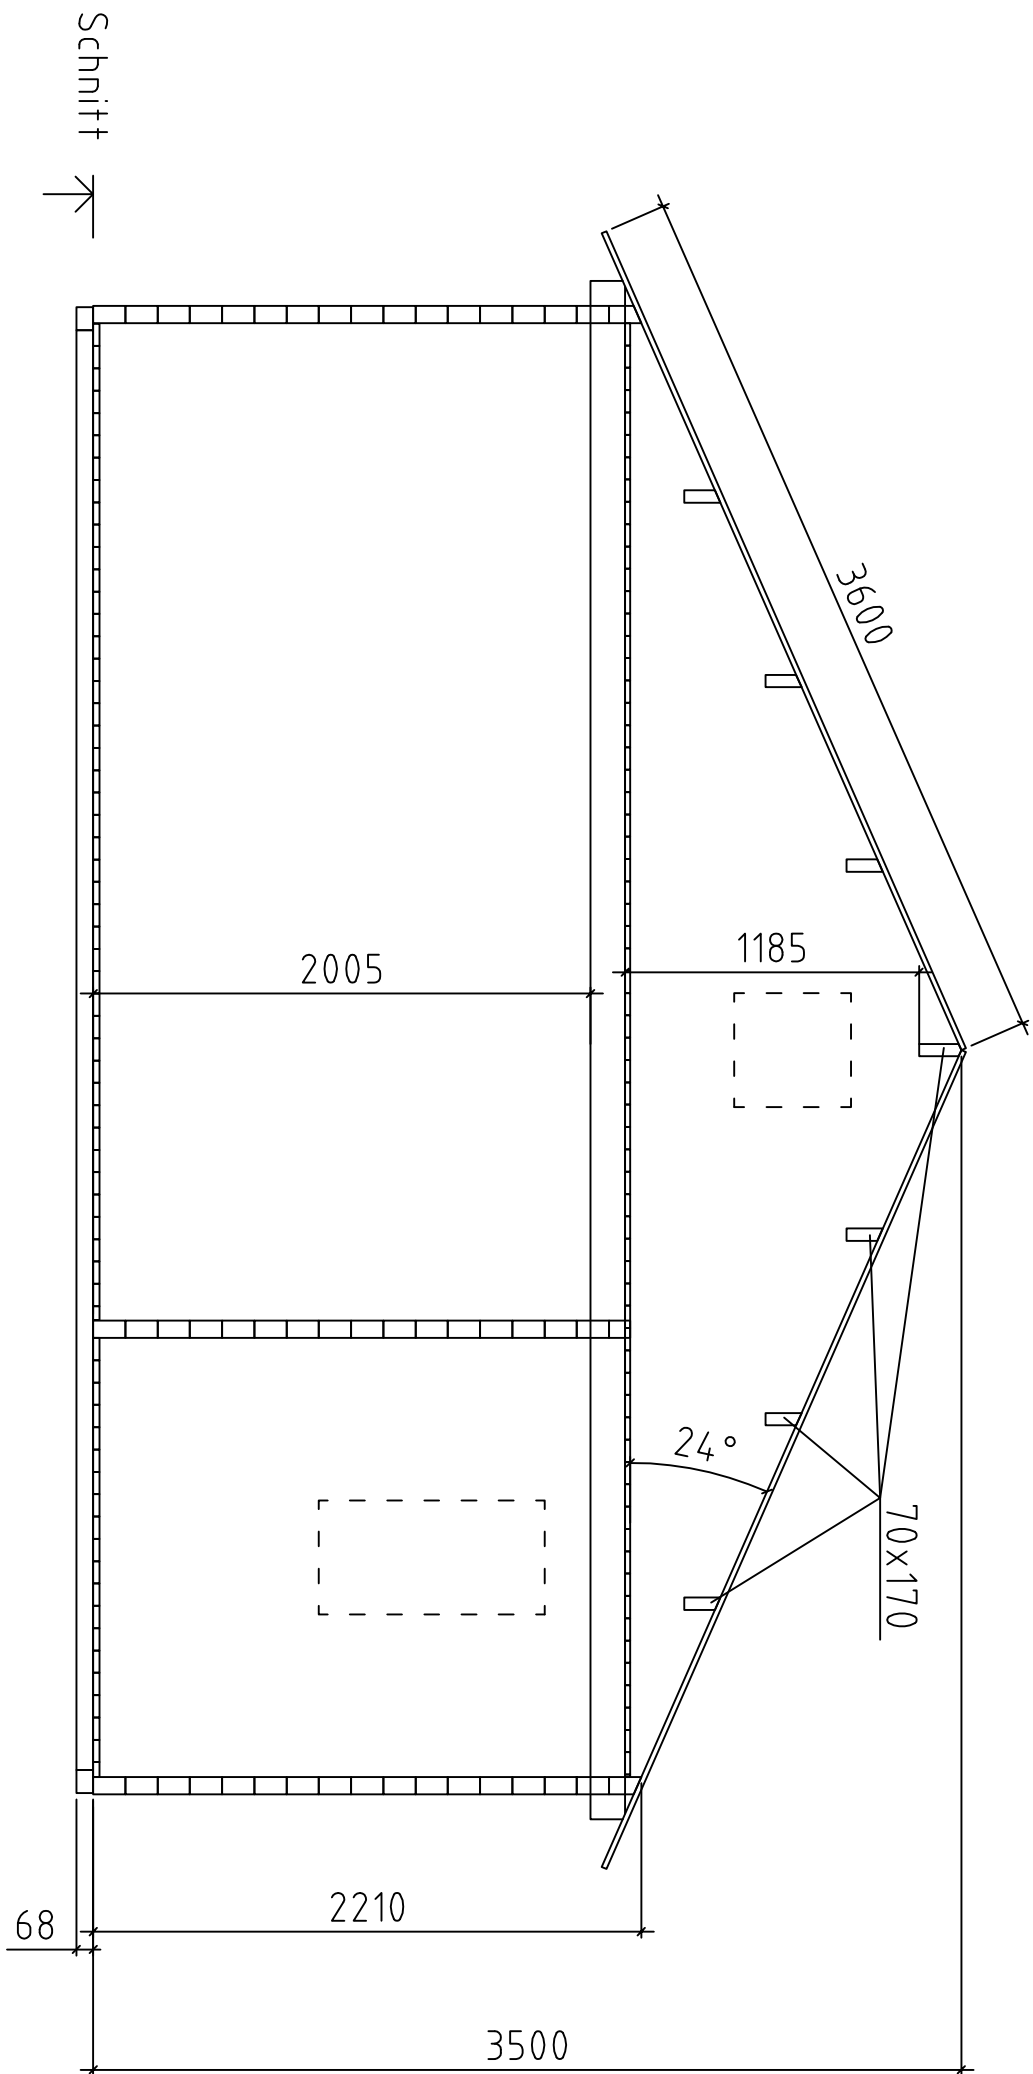


Bodensee 1 / 70 / 21

Wand 4 ↗

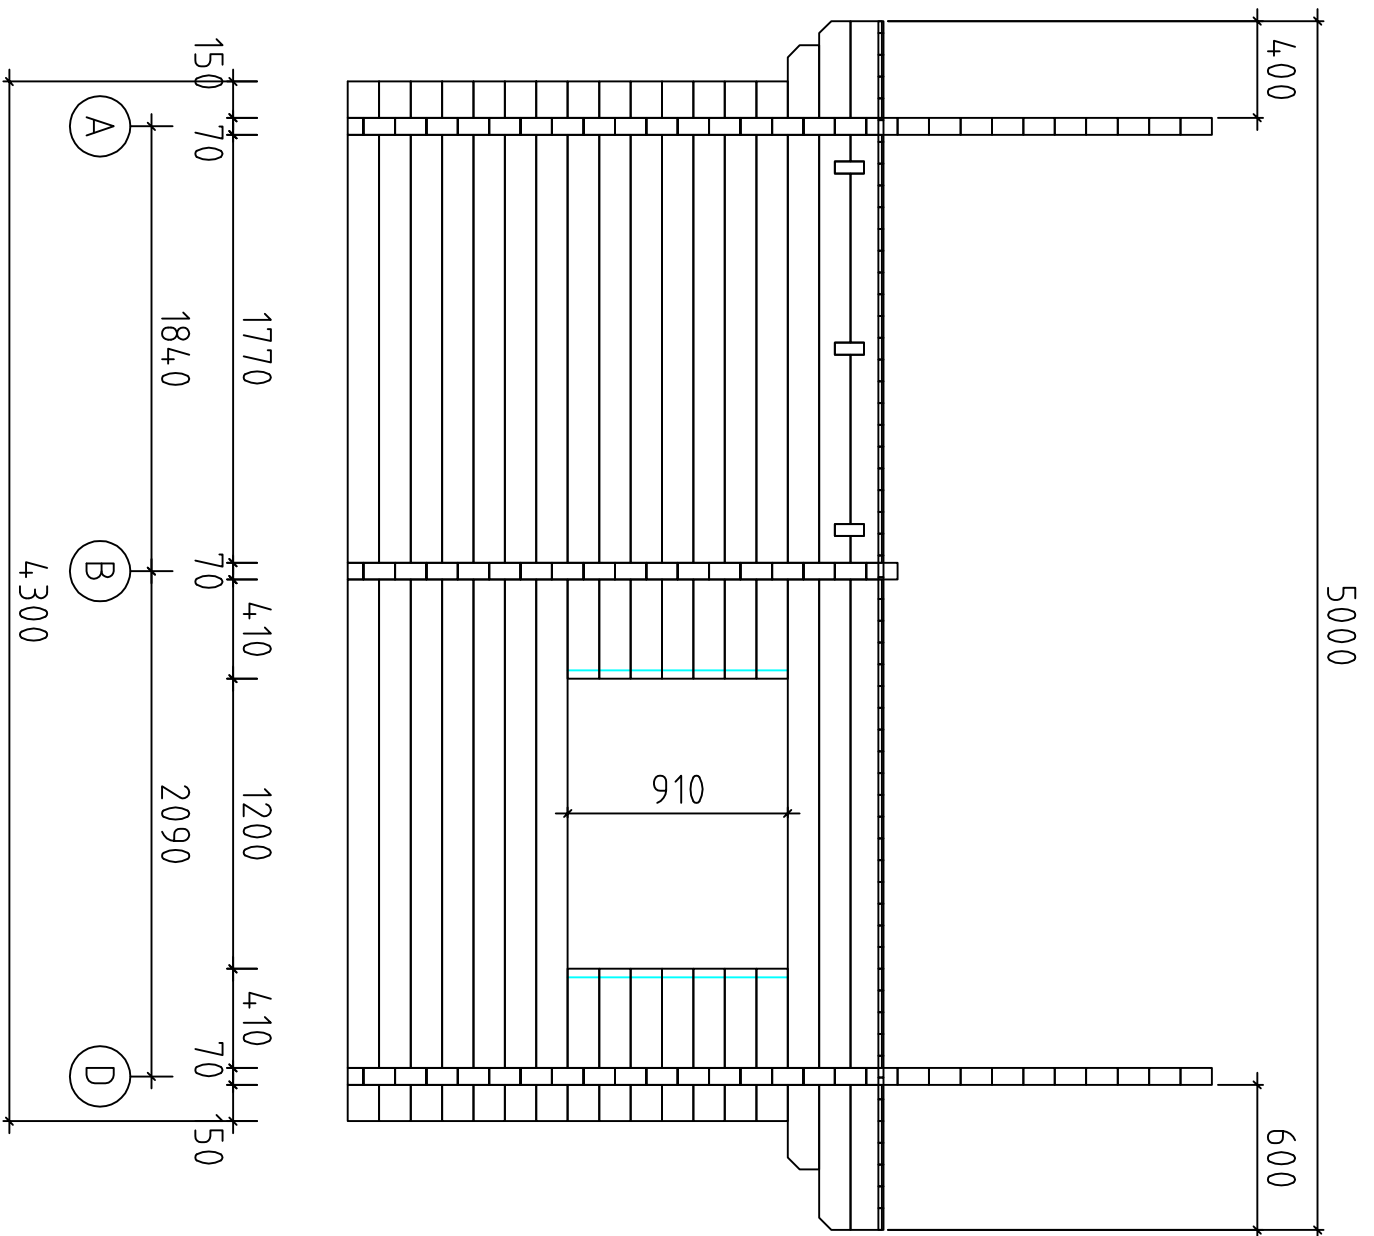


Bodensee 1 / 70 / 21

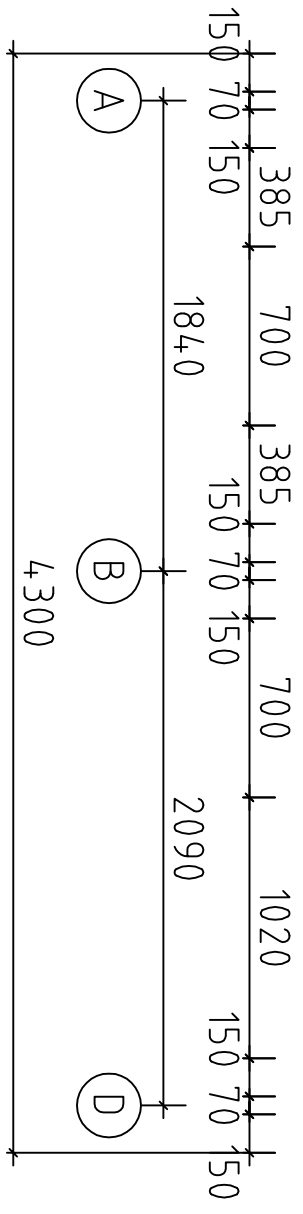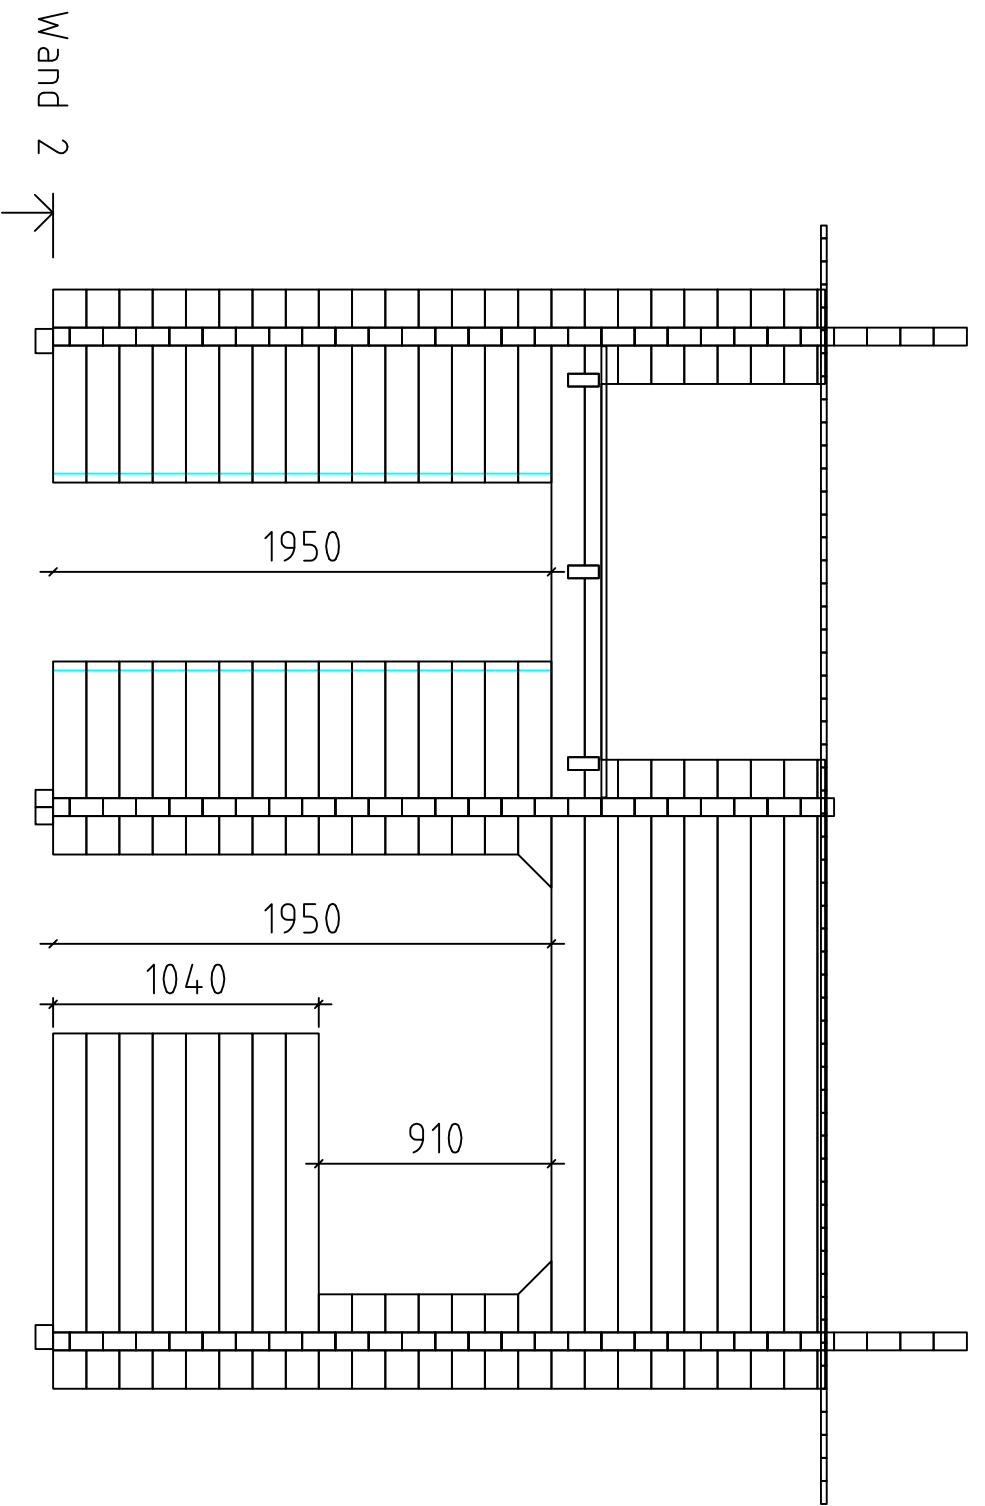

Bodensee 1 / 70 / 21

Wand D ↗

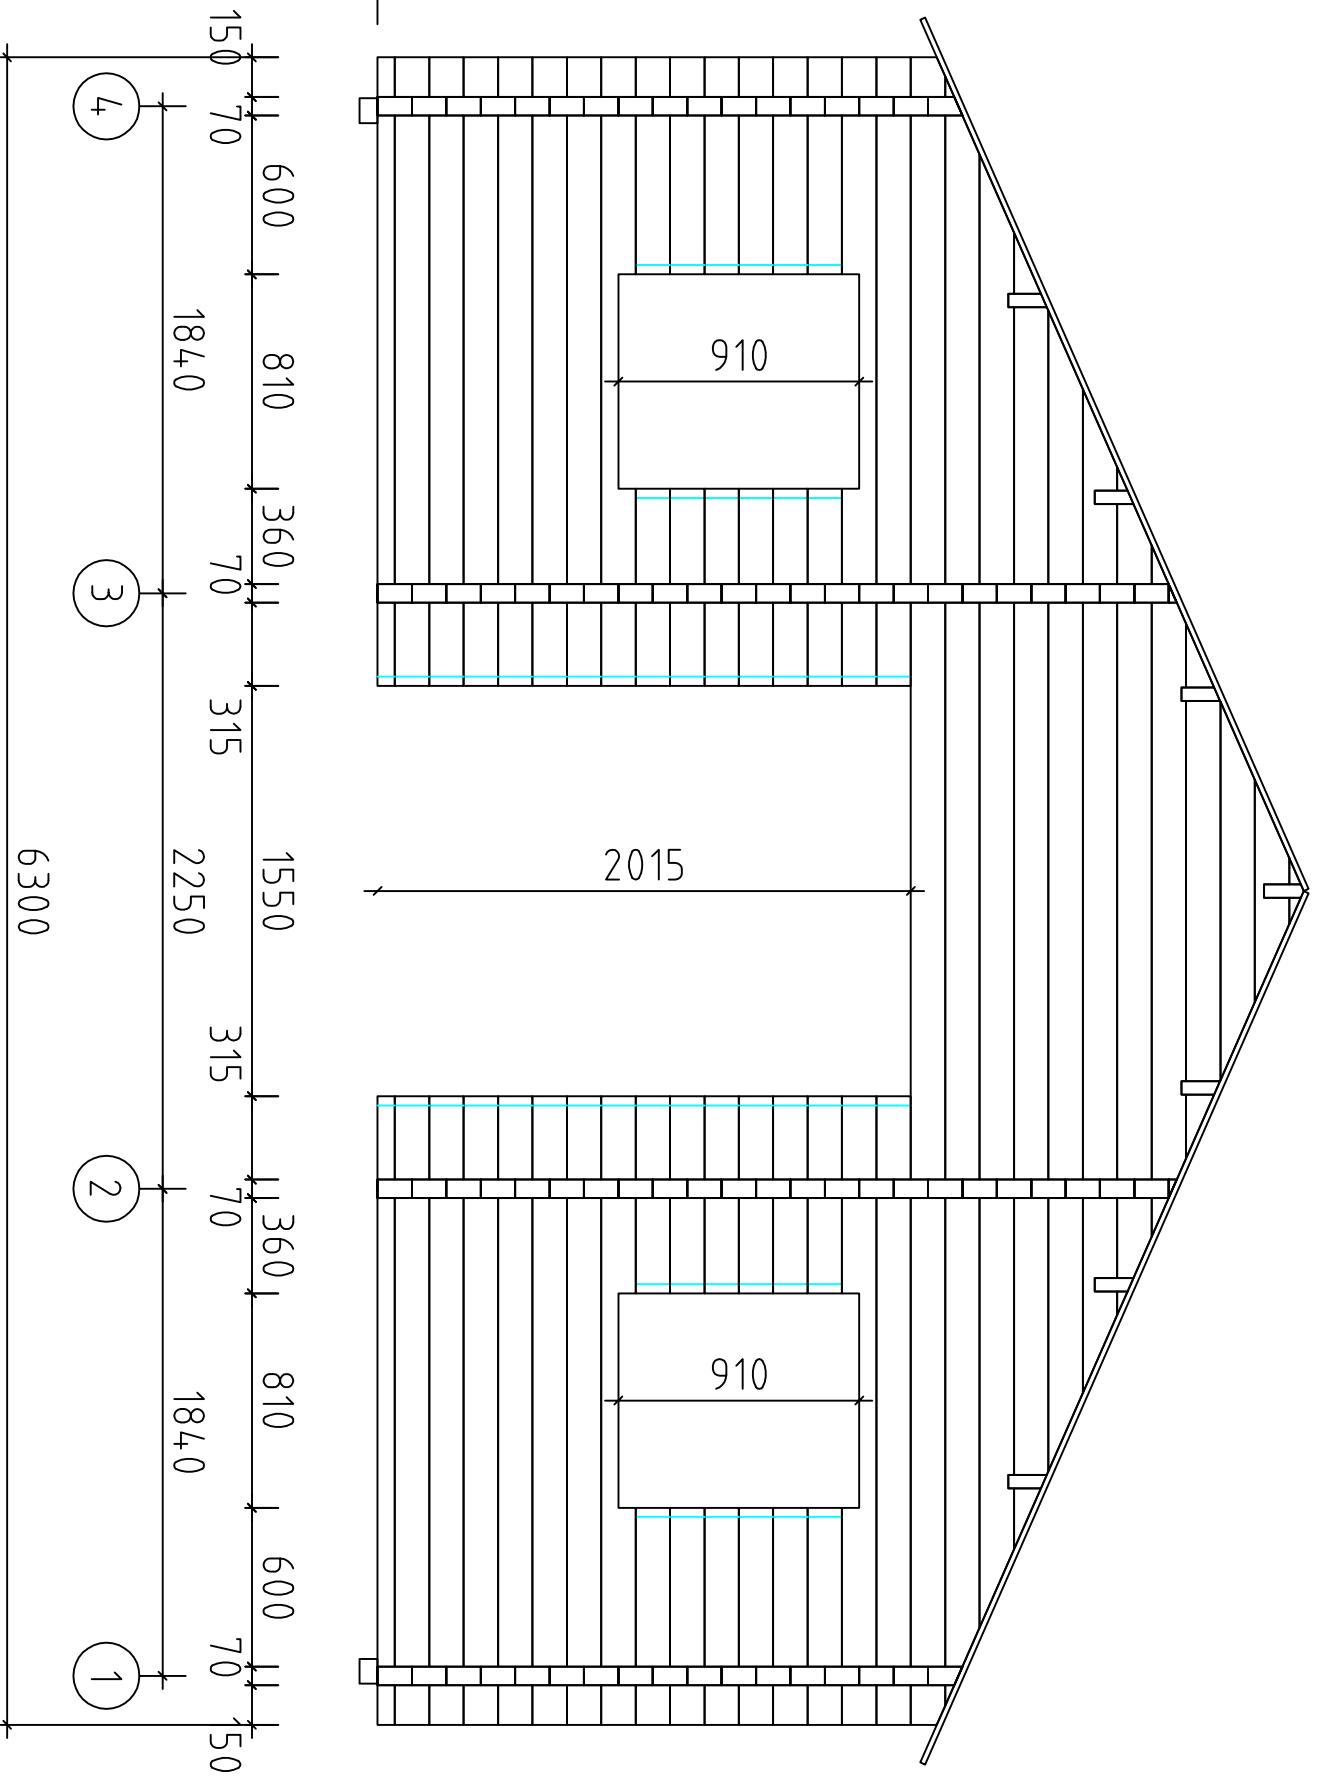

Bodensee 1 / 70 / 21