



Jütland 6140x6210

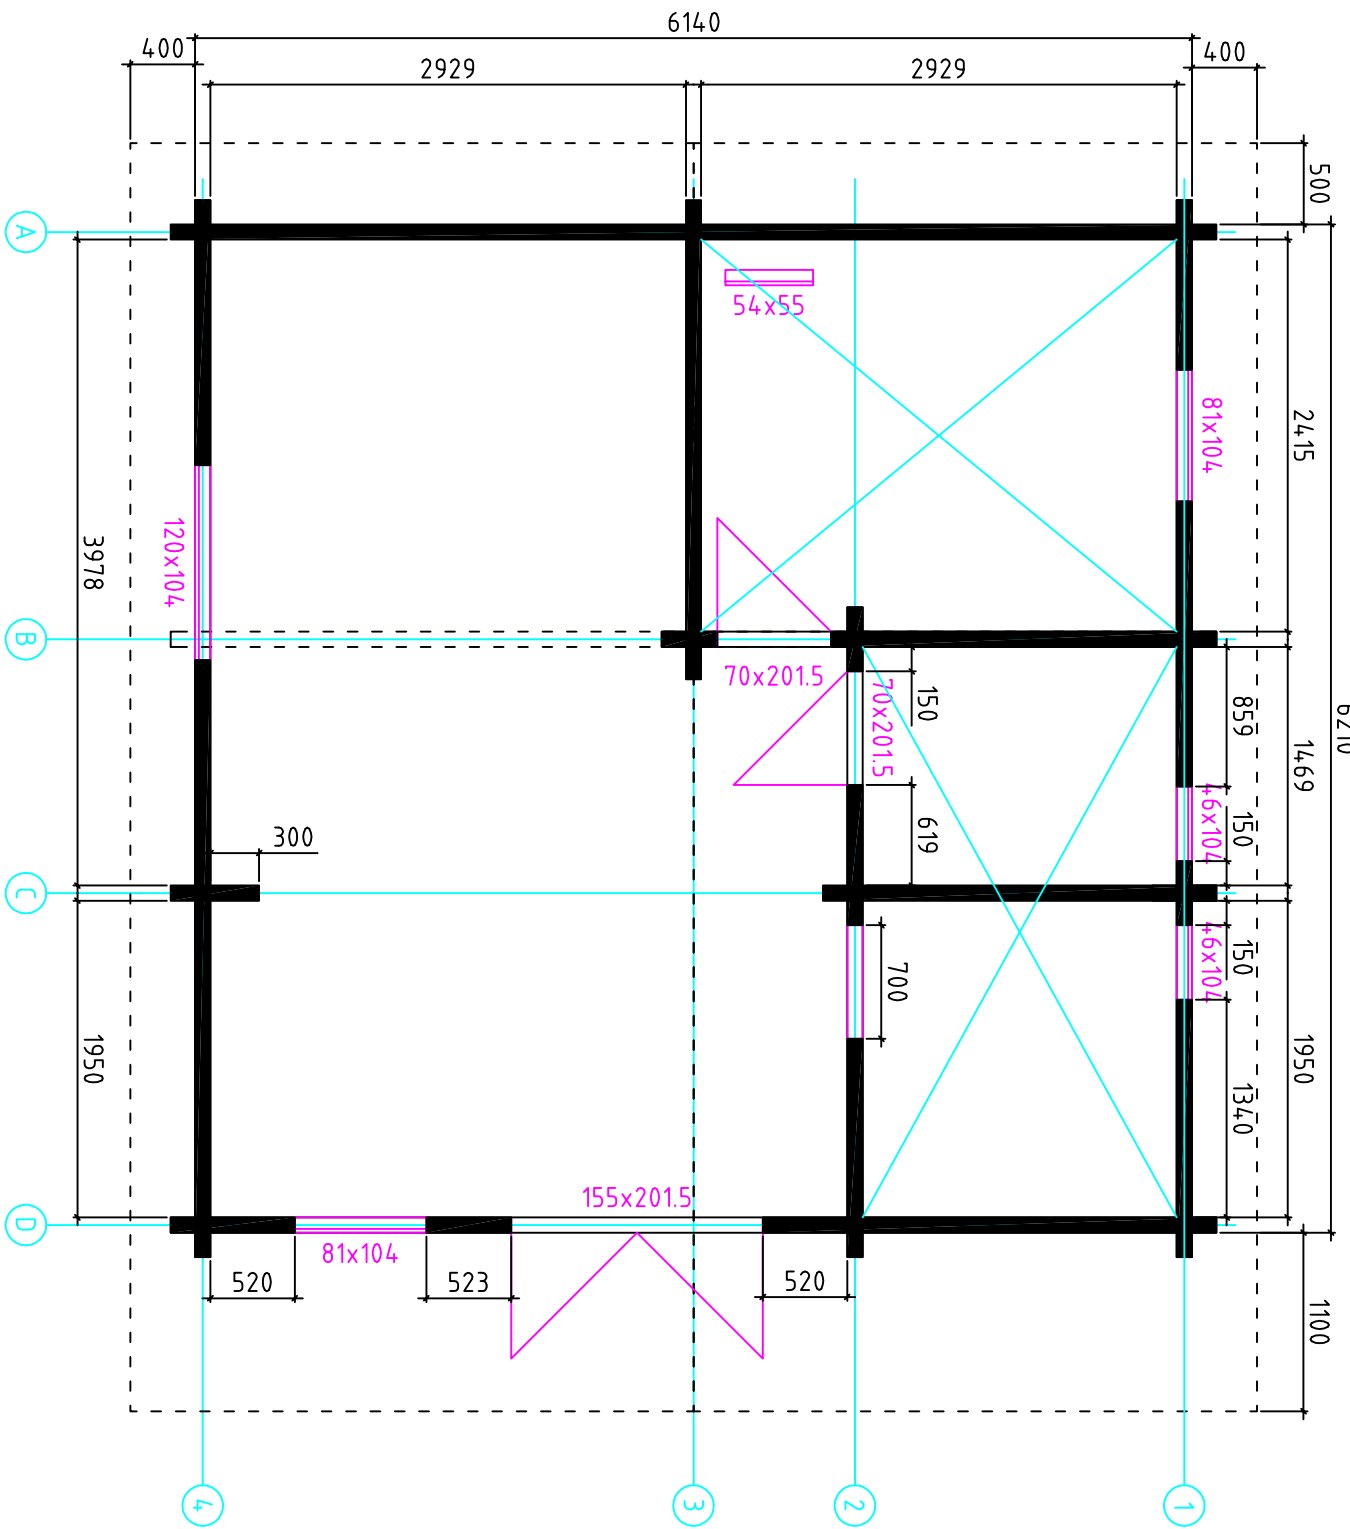



Jütland 614.0x621.0

6190

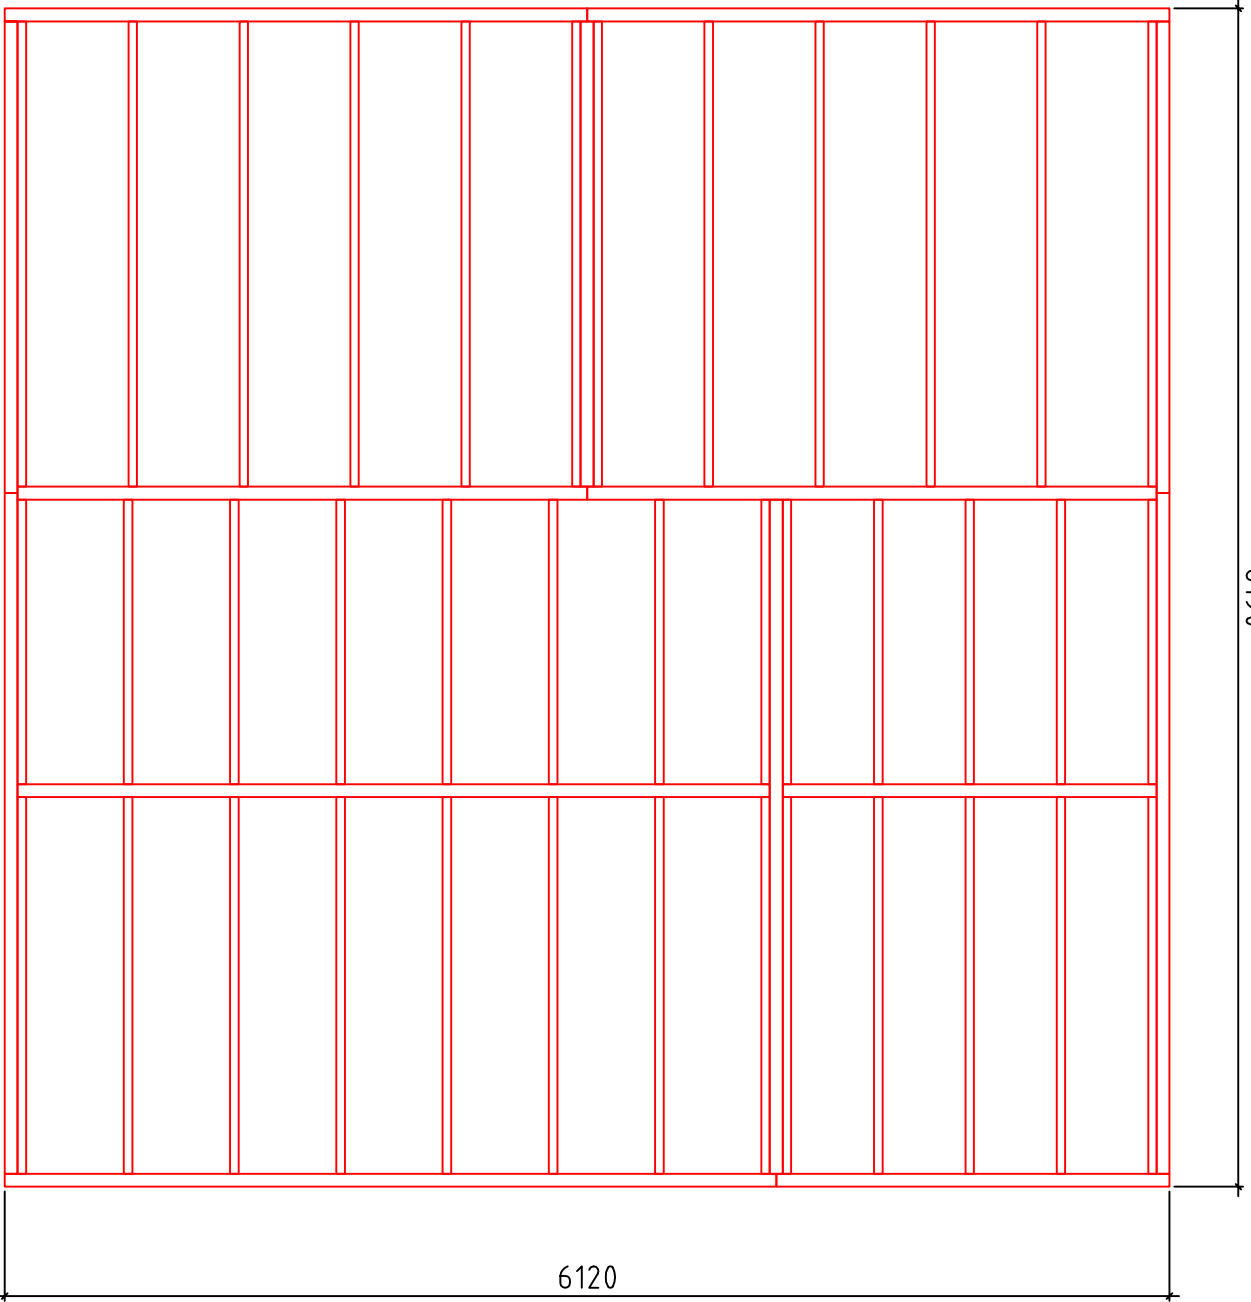

Fundament

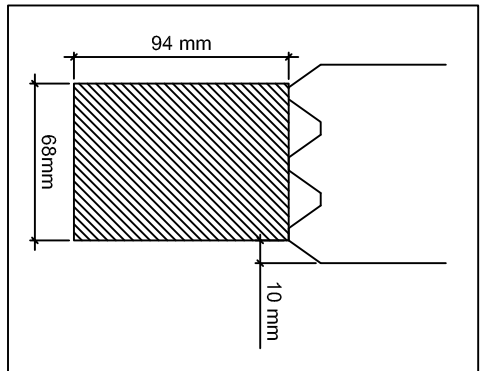

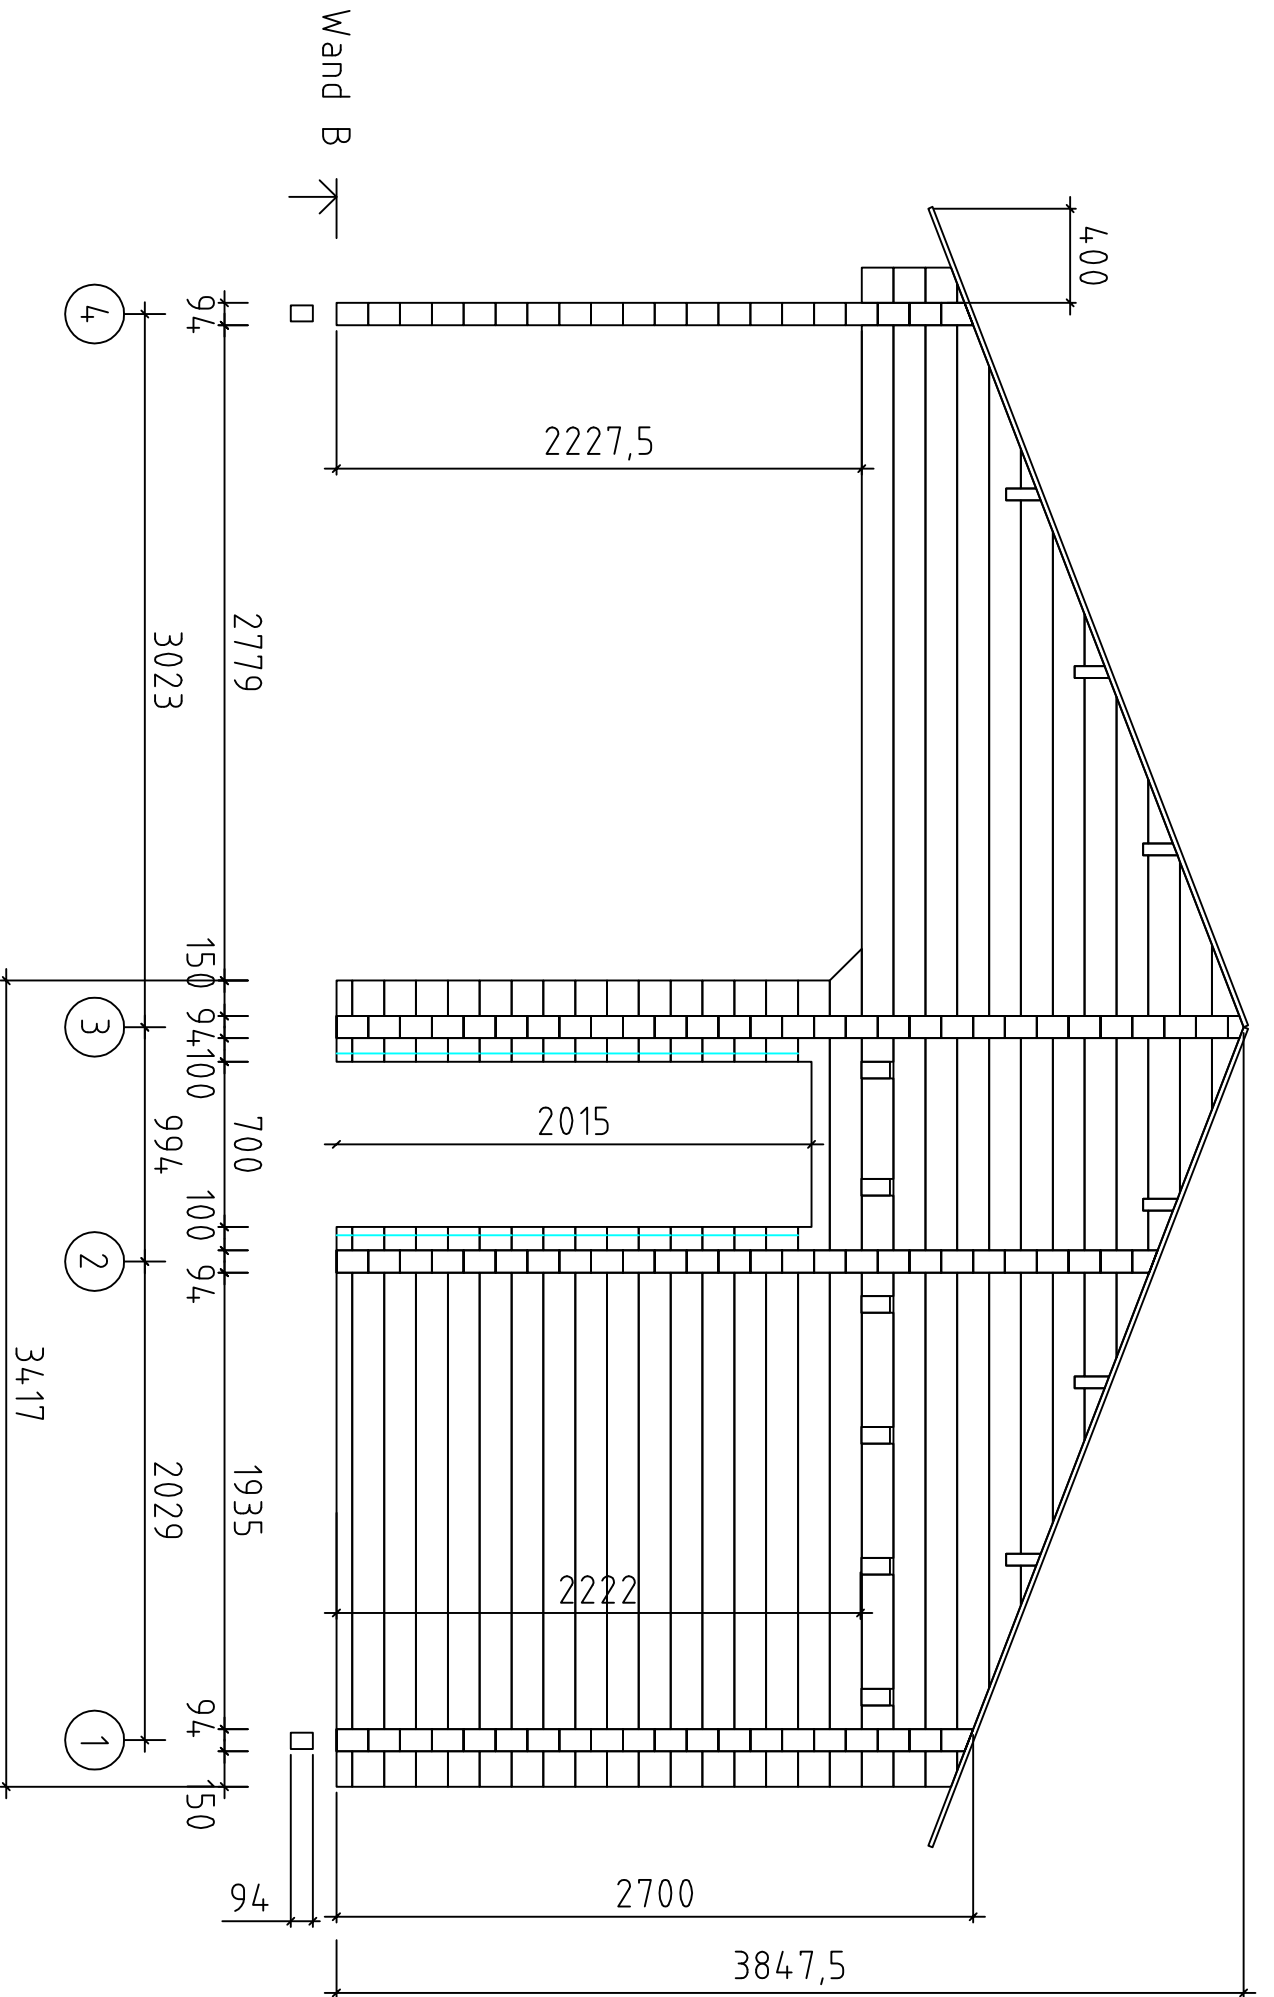


Jütland 6140x6210

7810

500

1100

Wand 1

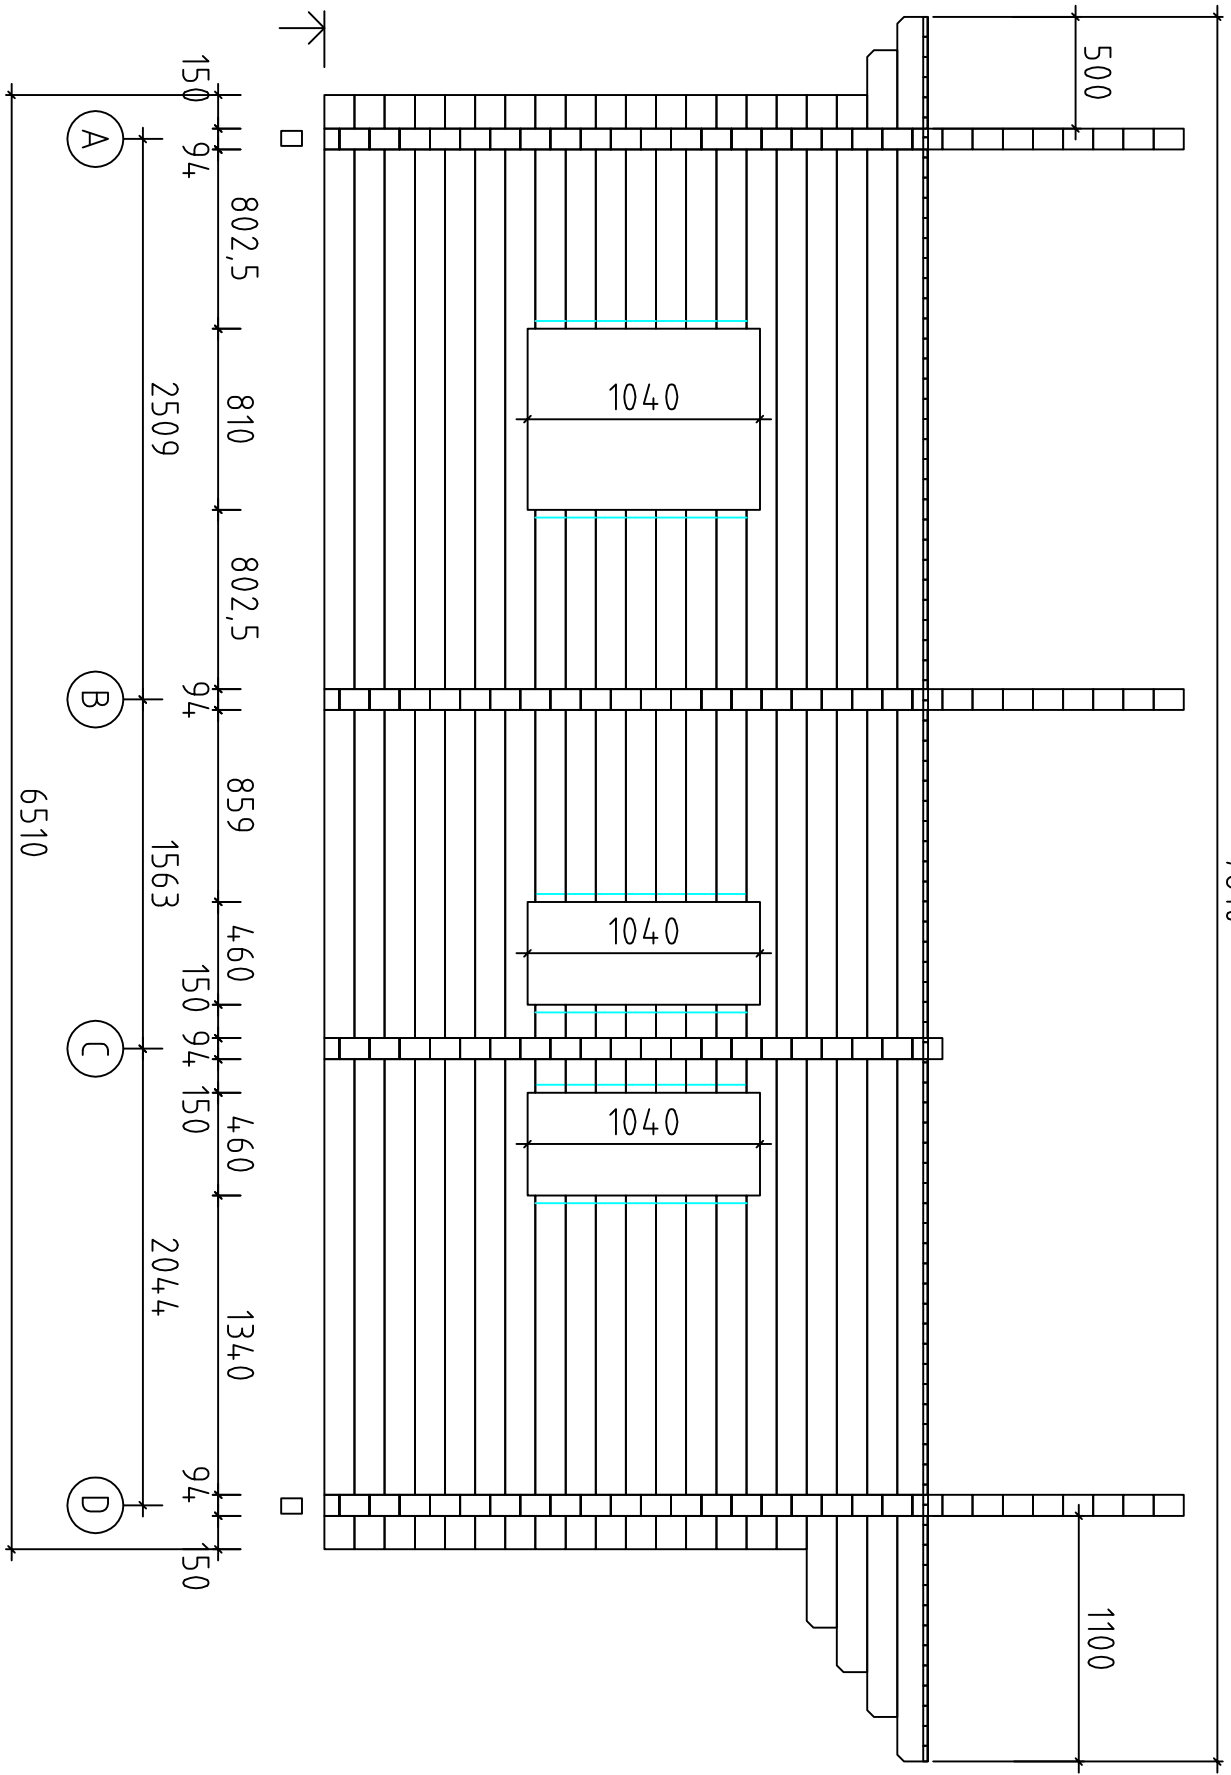

Jütland 6140x6210