



Stockholm 2 / 50 / 23

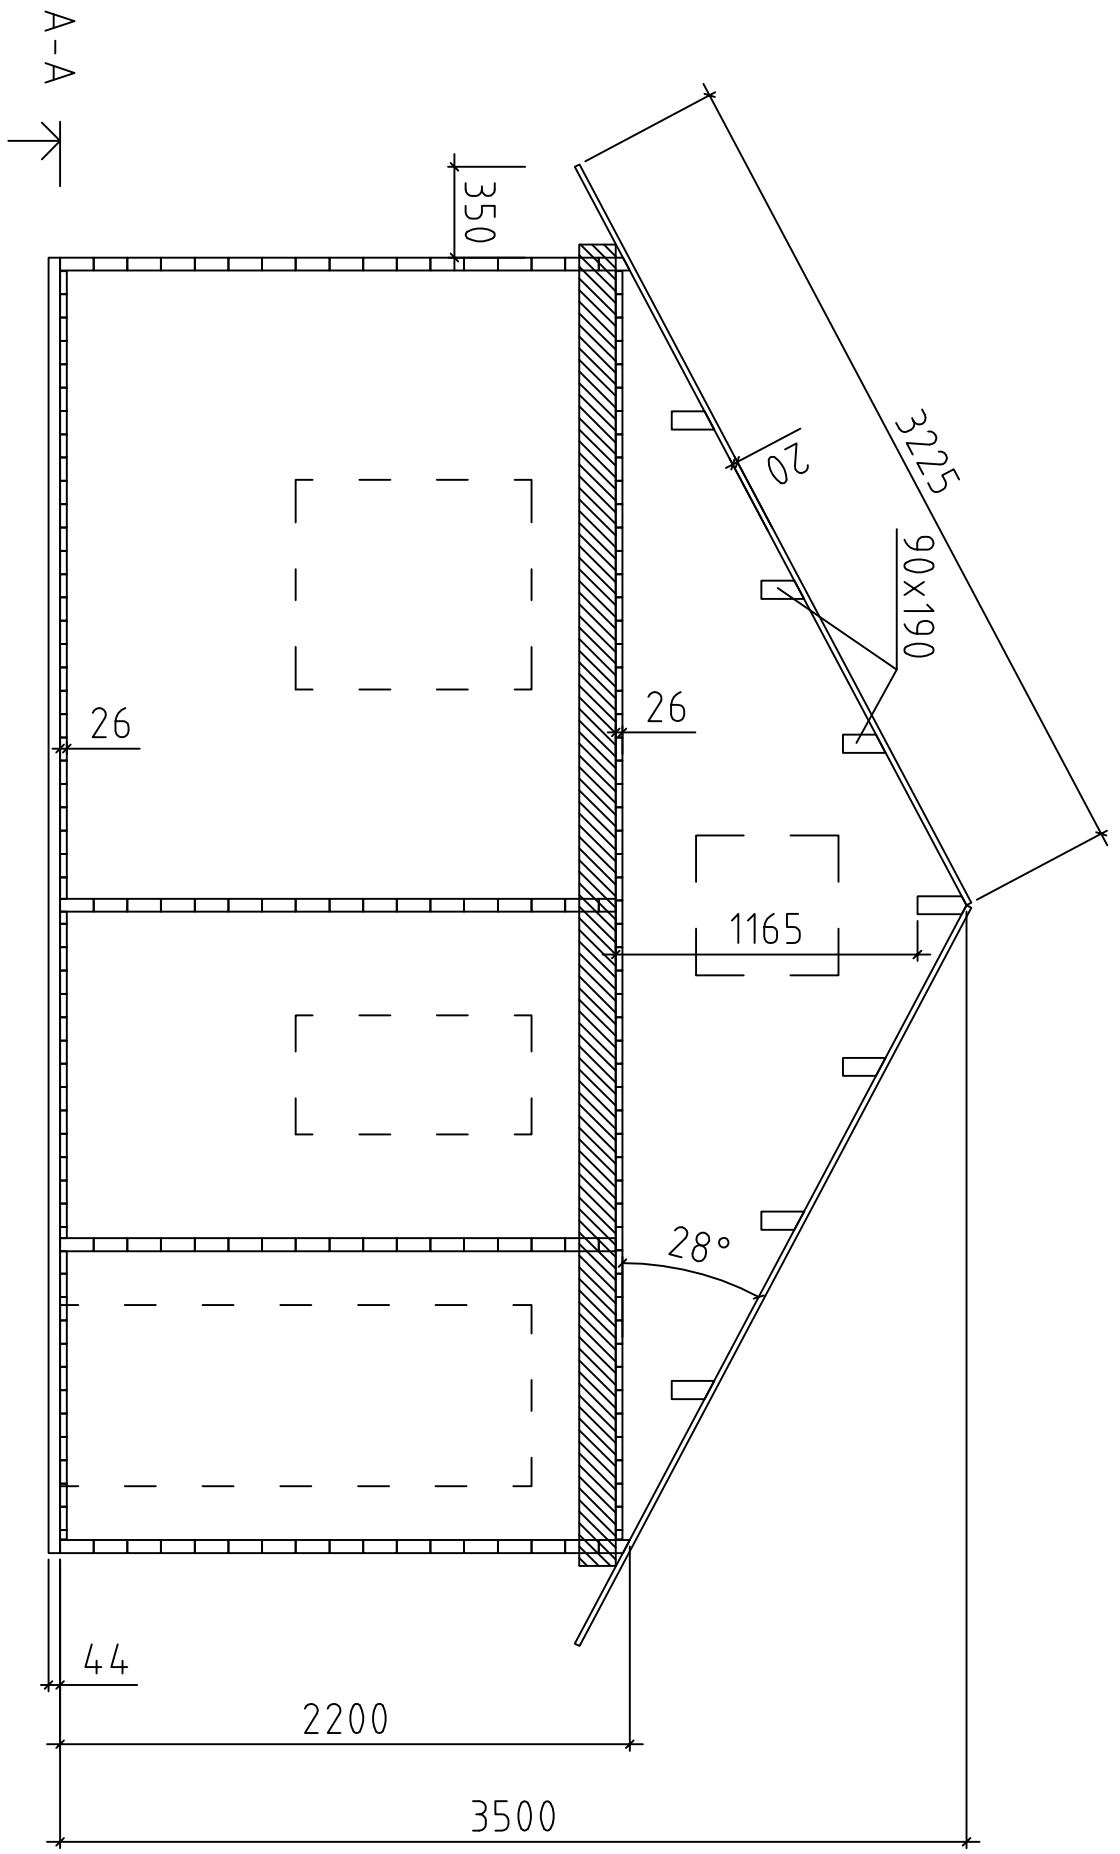

Stockholm 2 / 50 / 23

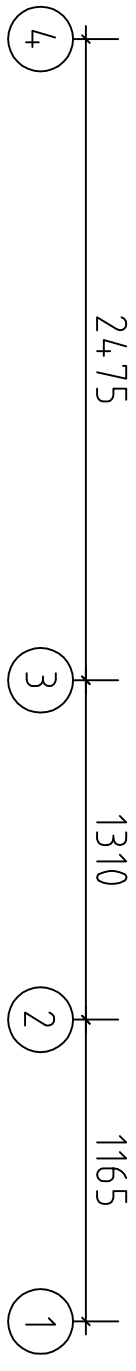


5850

350

700

911

Wand 1

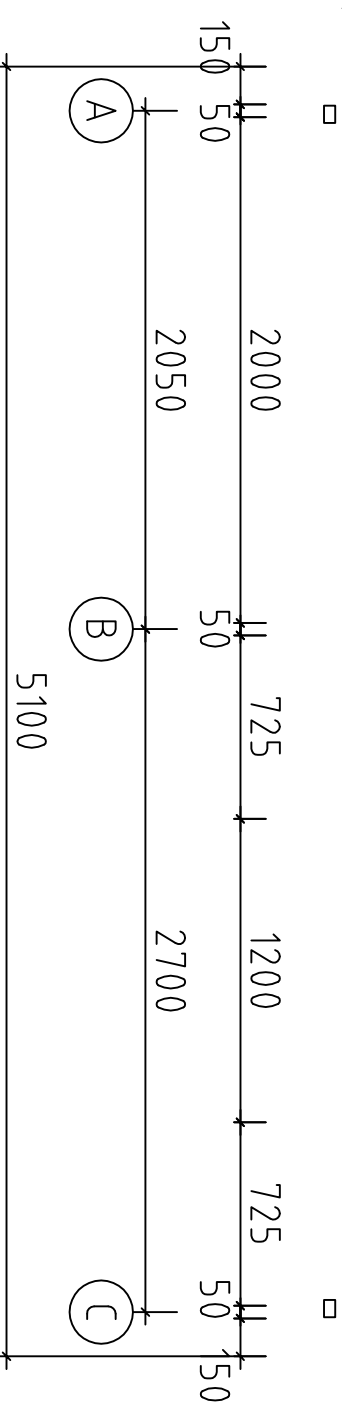

Stockholm 2 / 50 / 23