


Rügen


94+150+20+23 / 17
9000

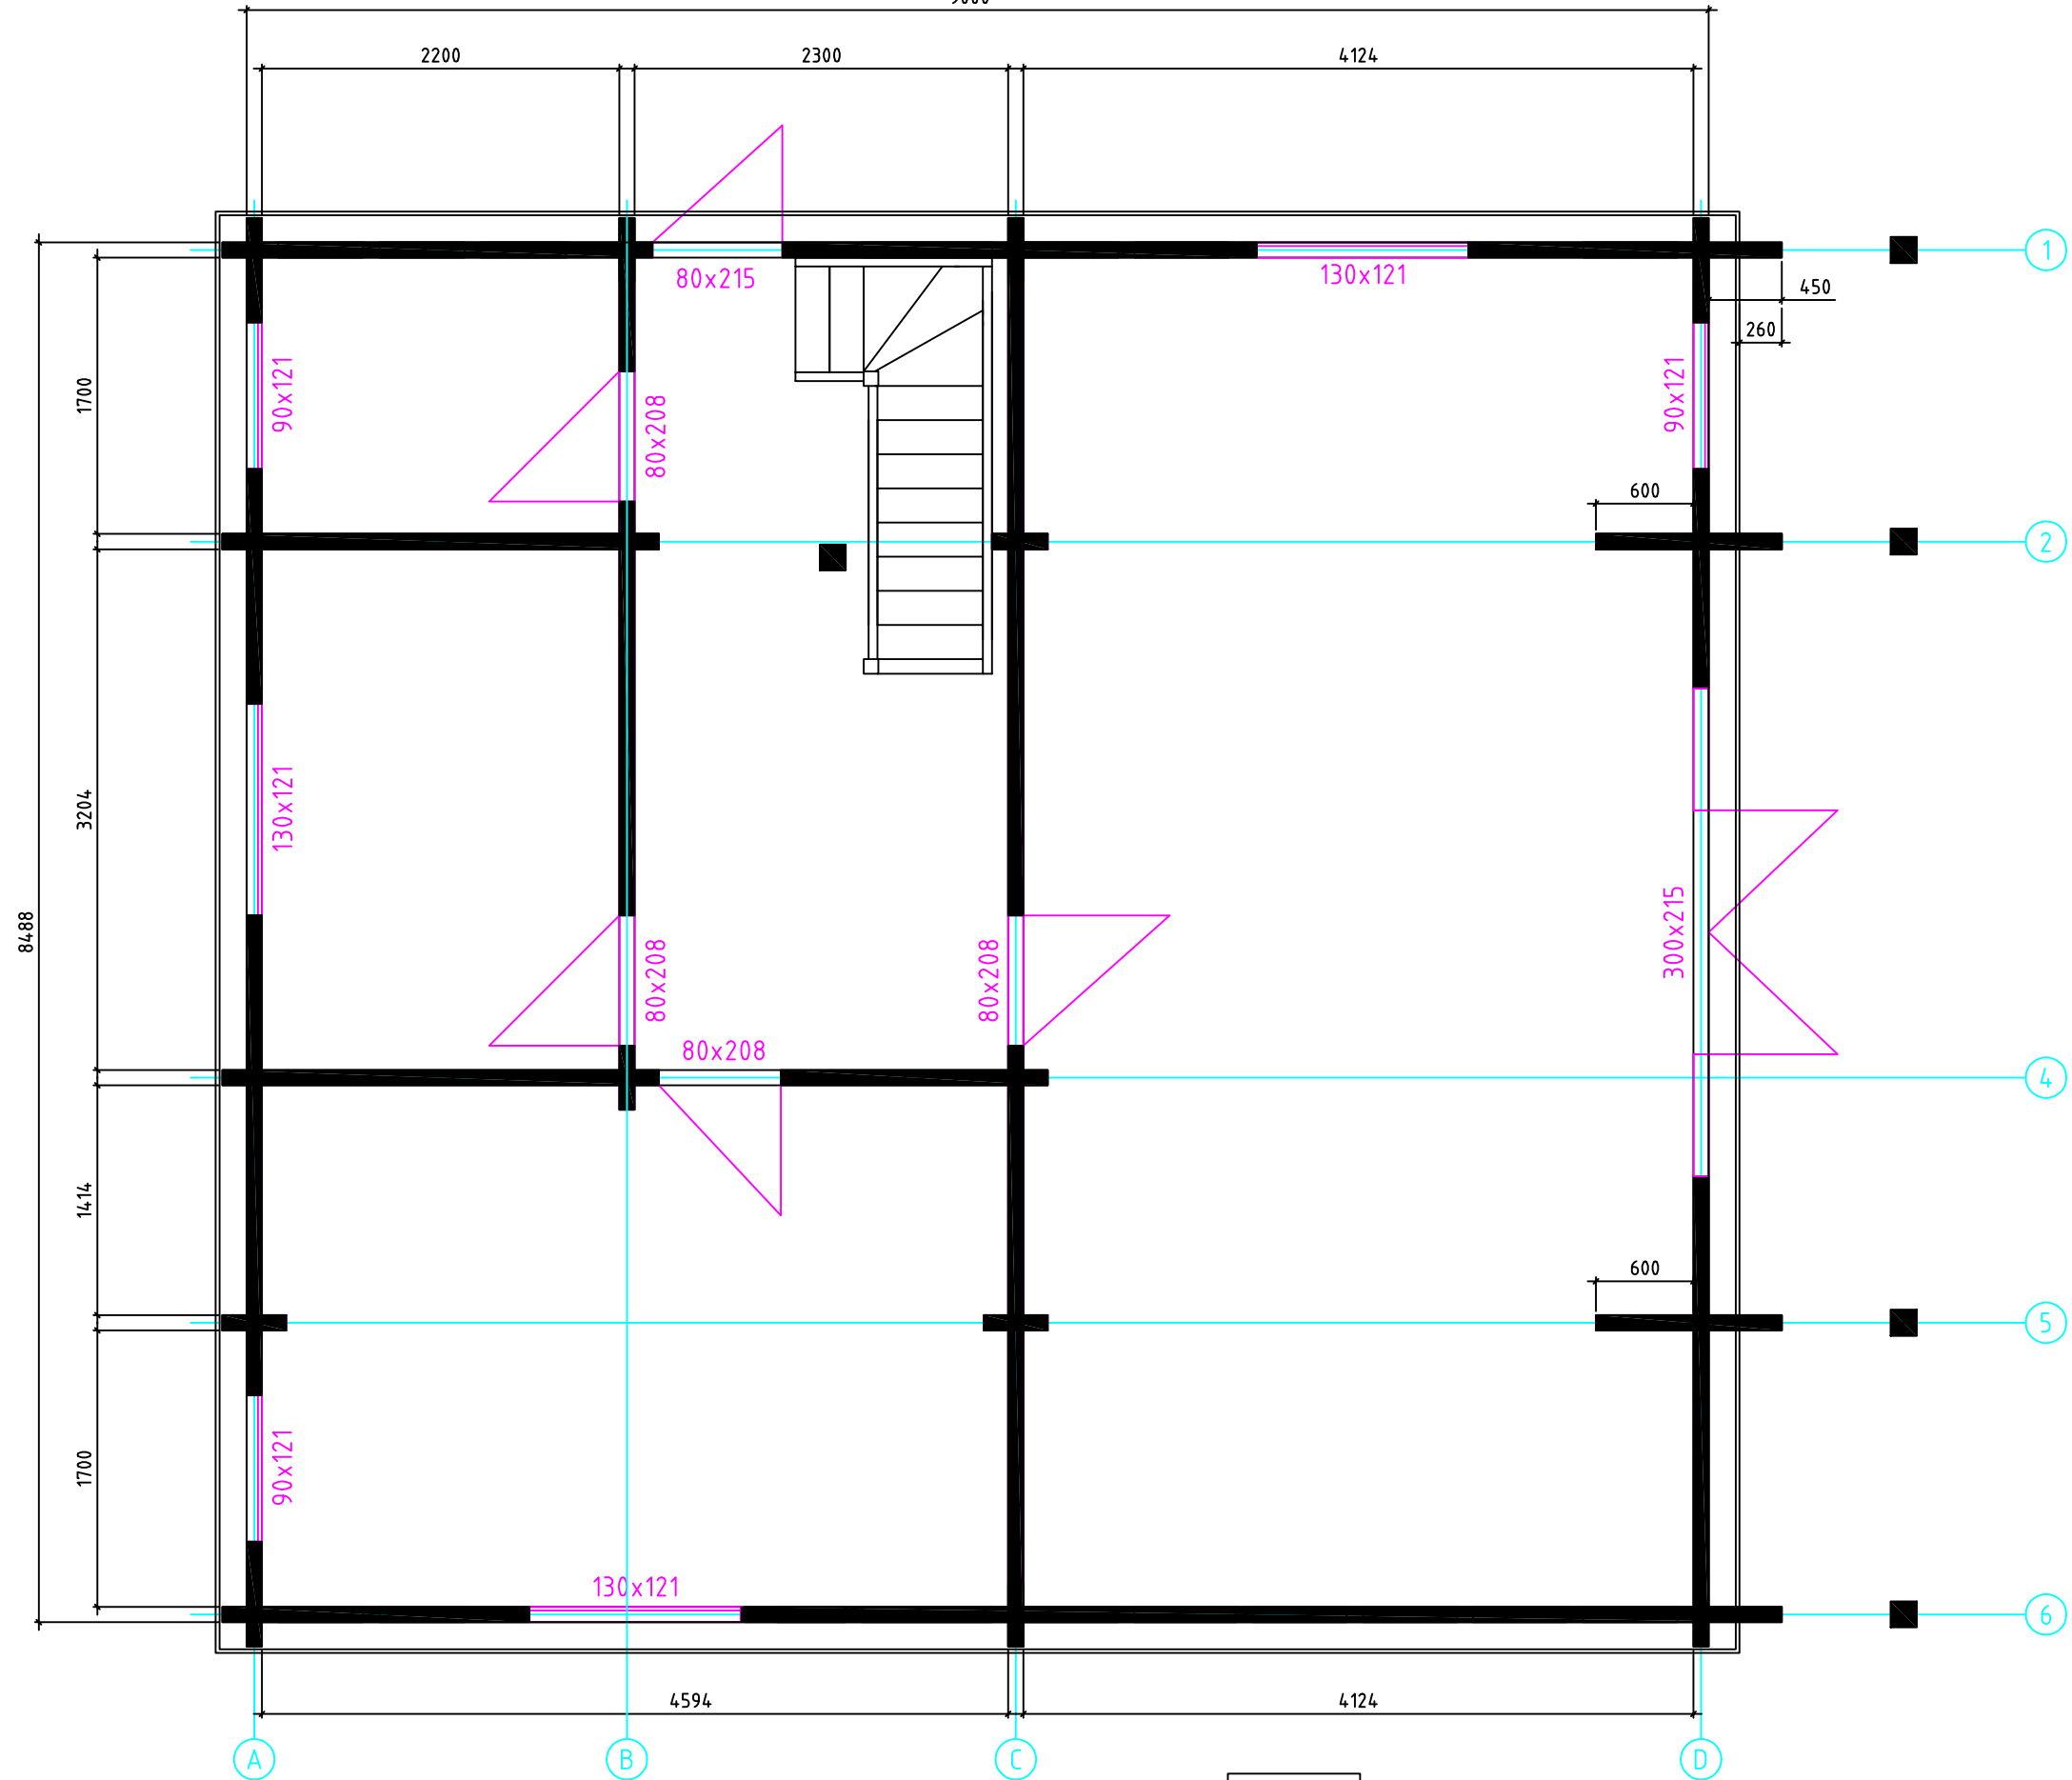


EG

Rügen

94+150+20+23 / 17

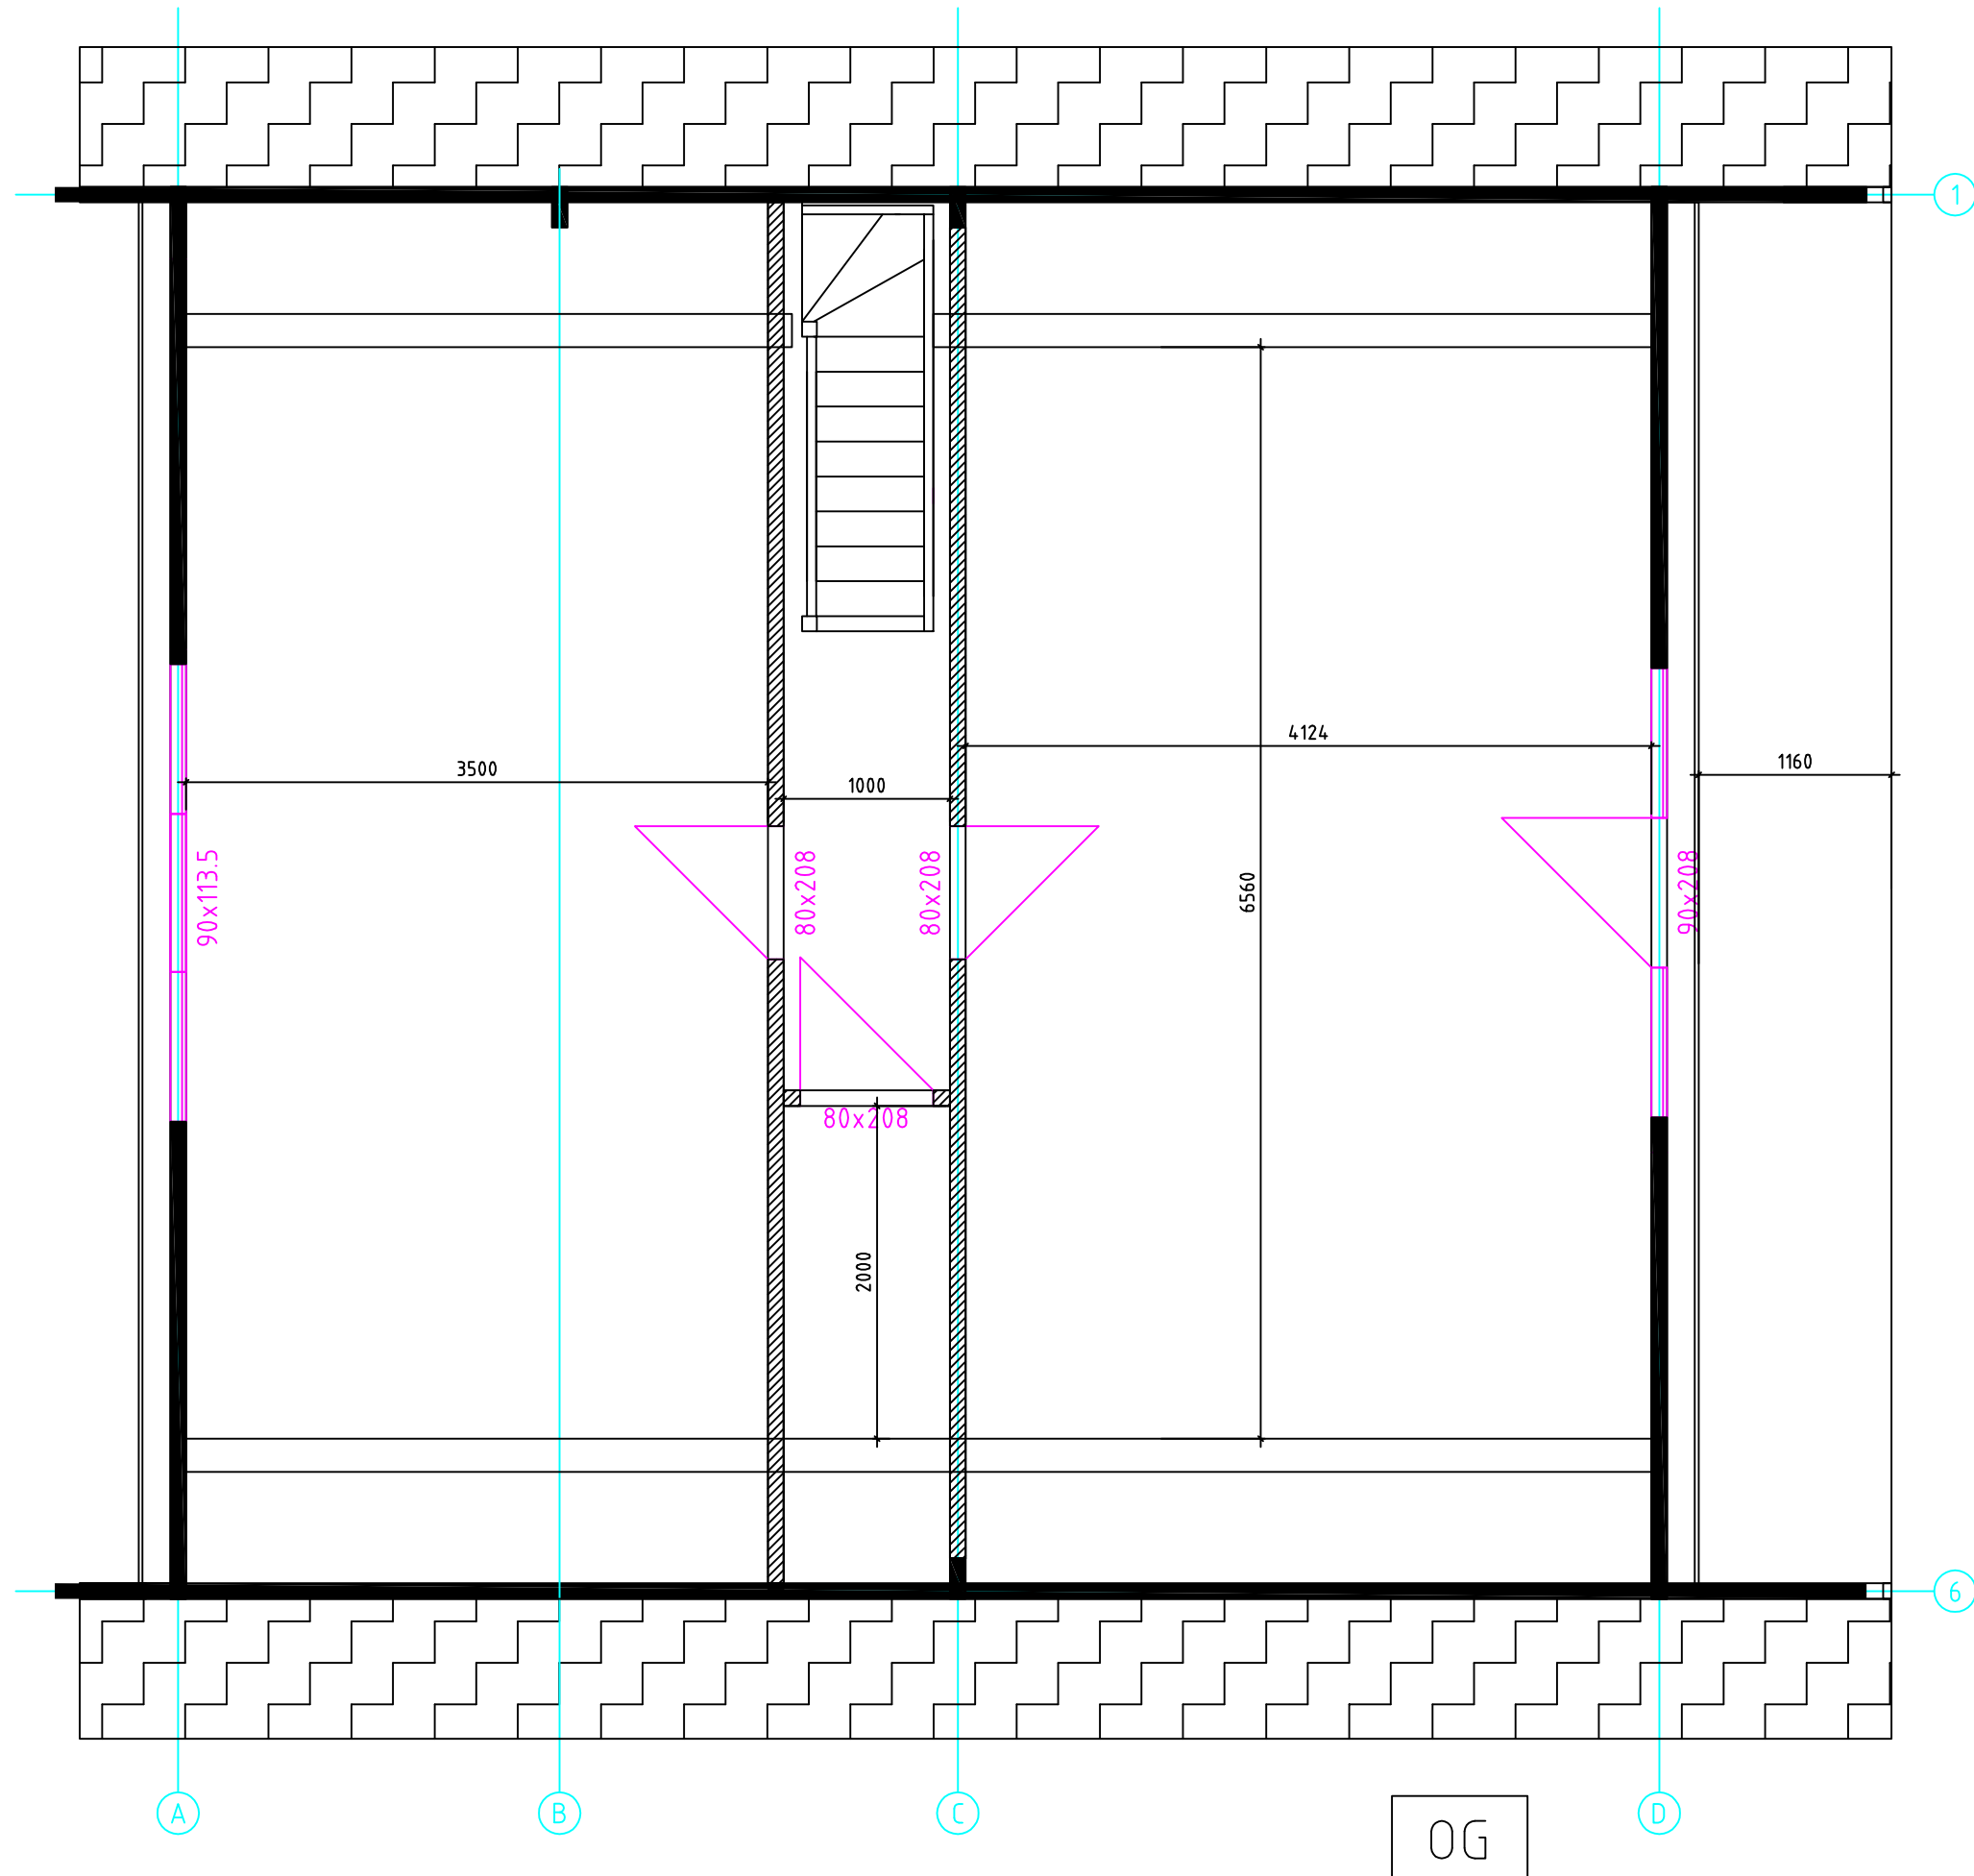


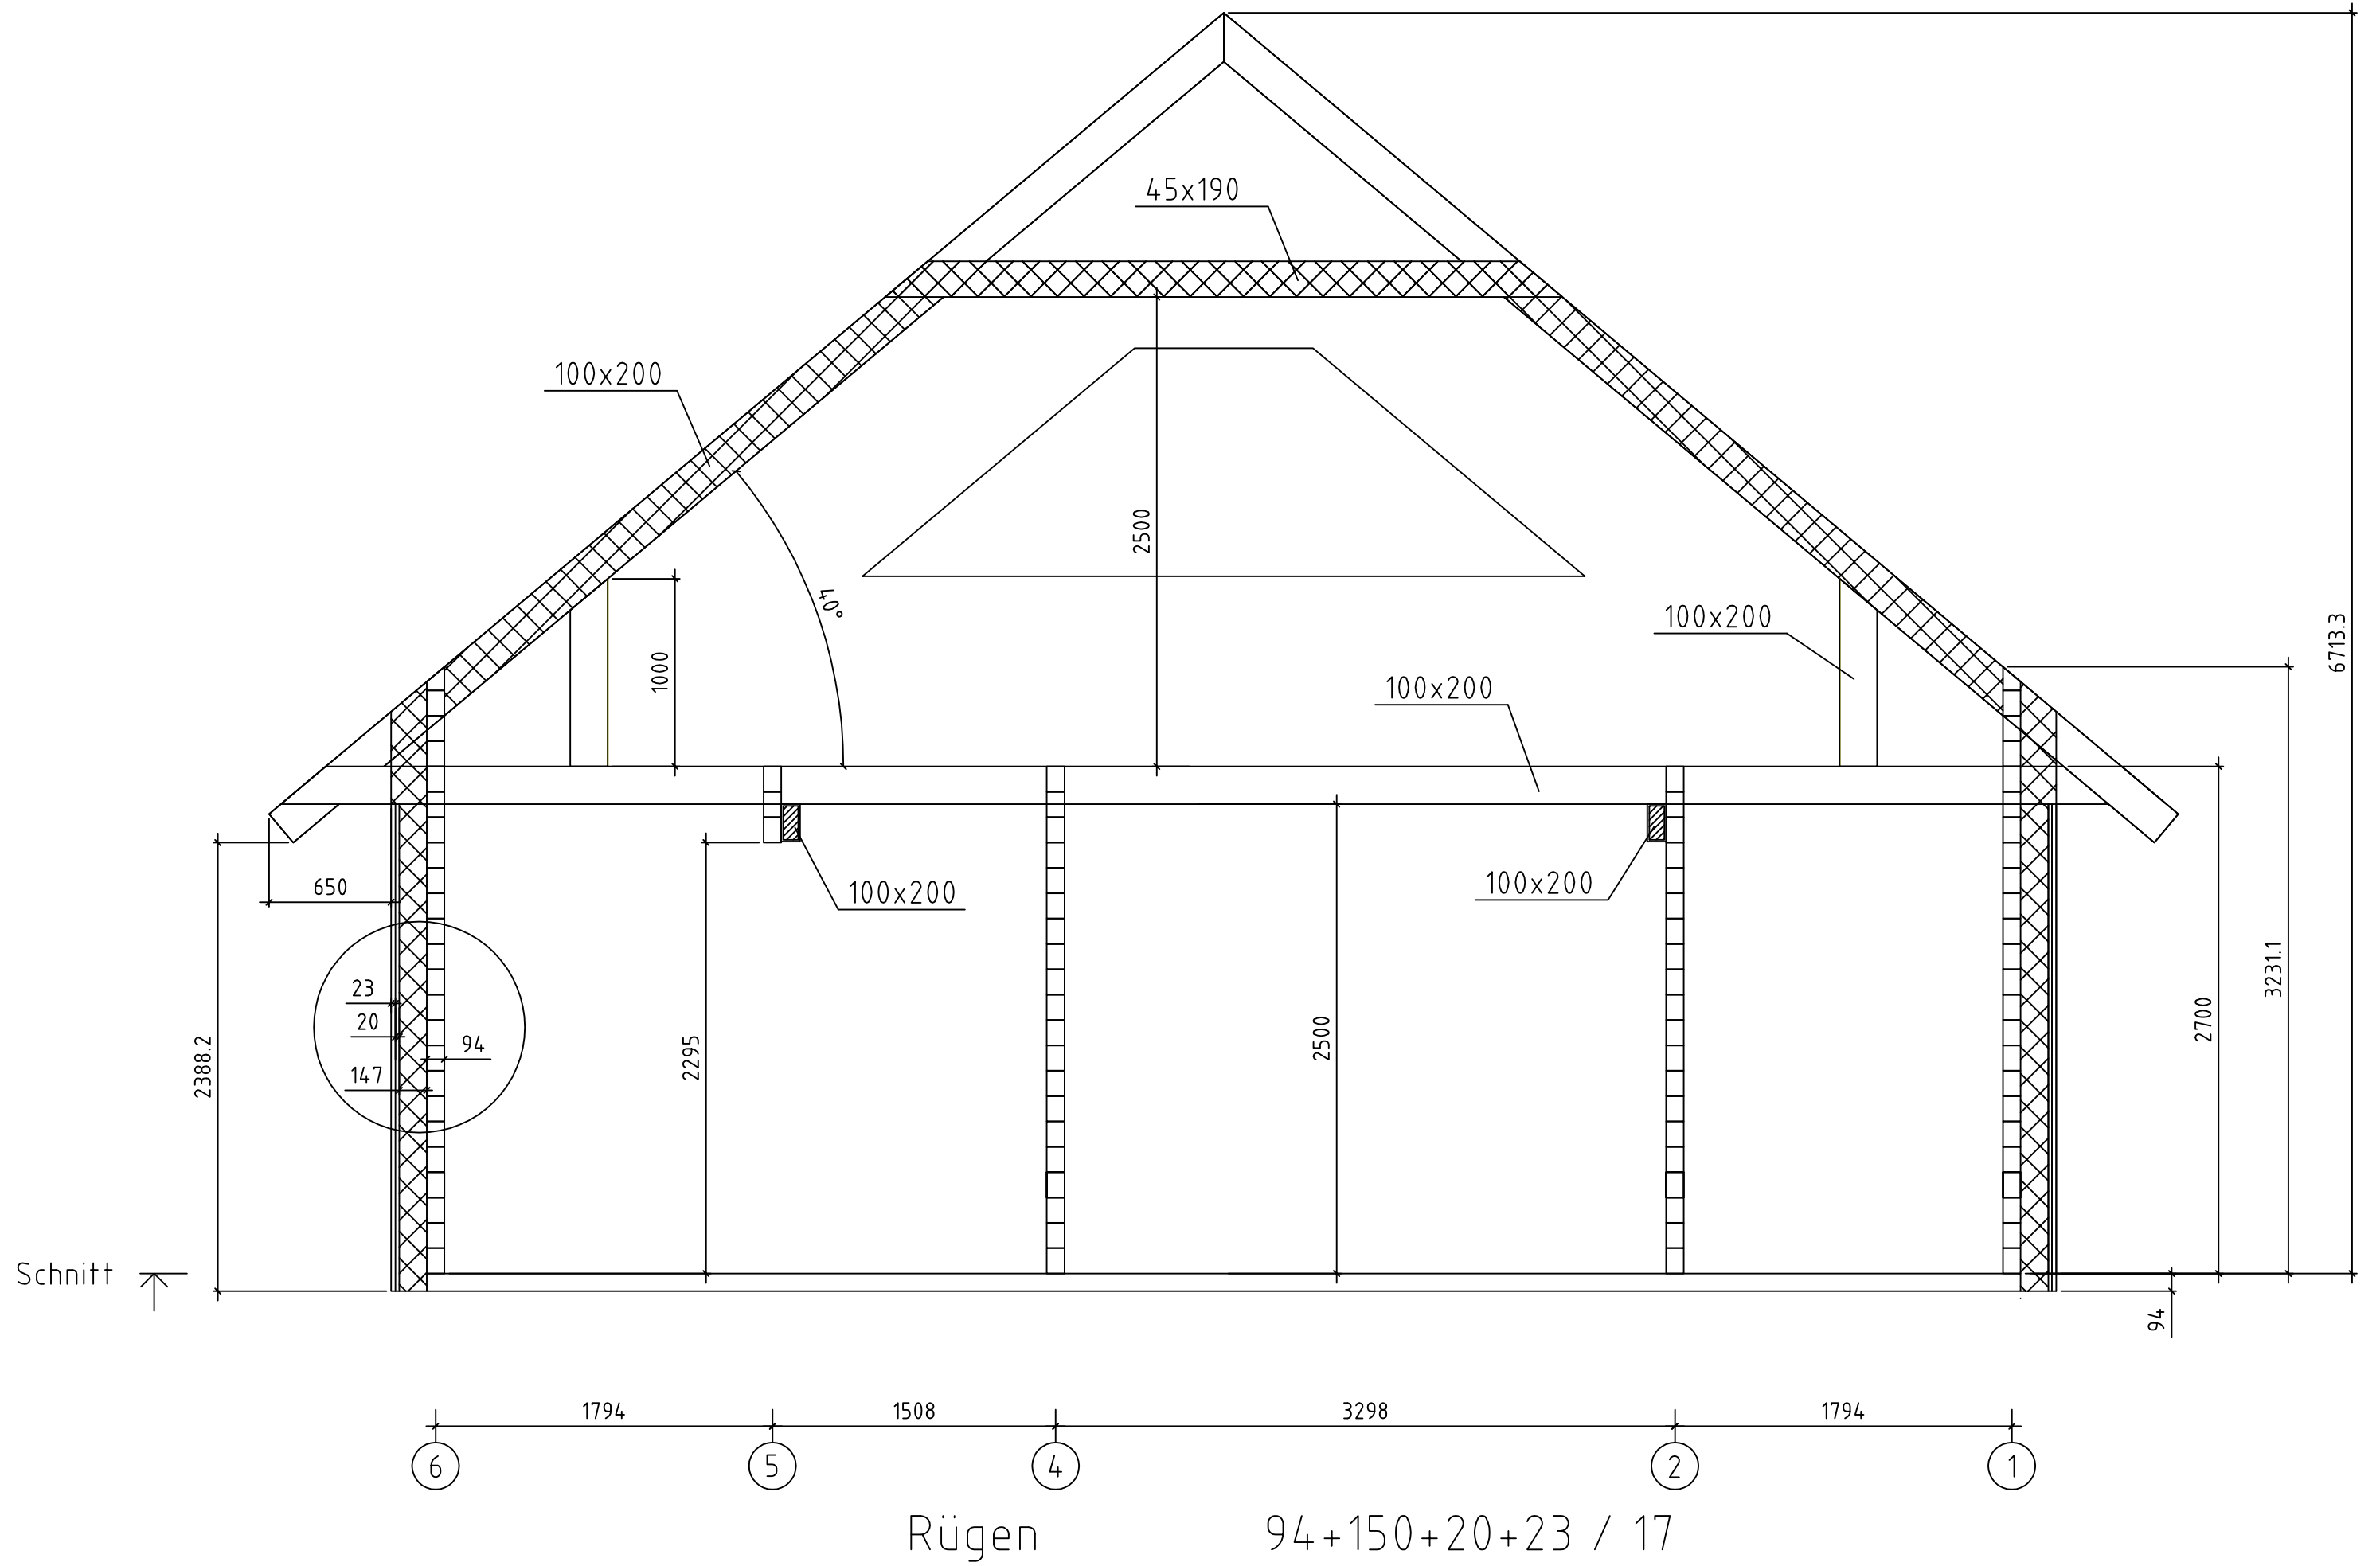


Rügen 94+150+20+23 / 17

8980

460

8978

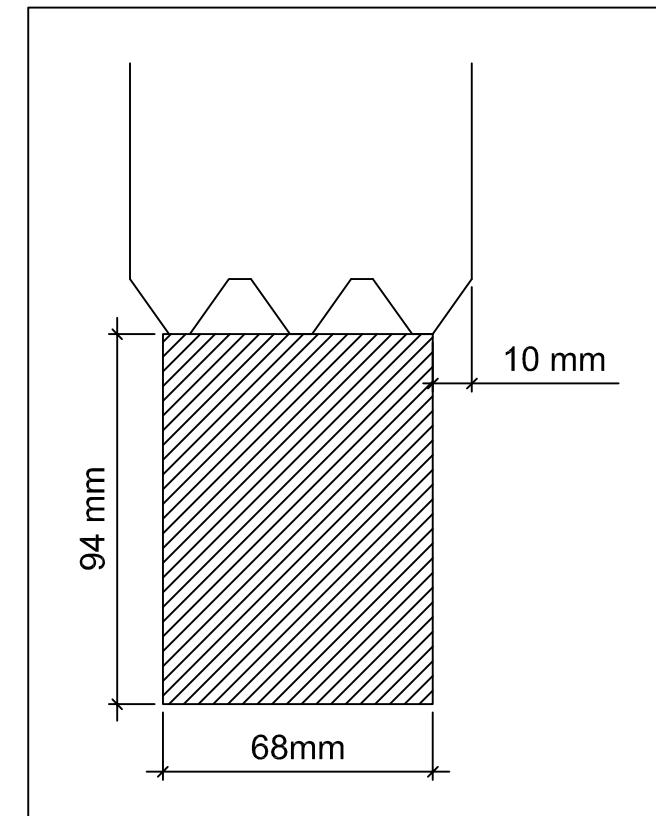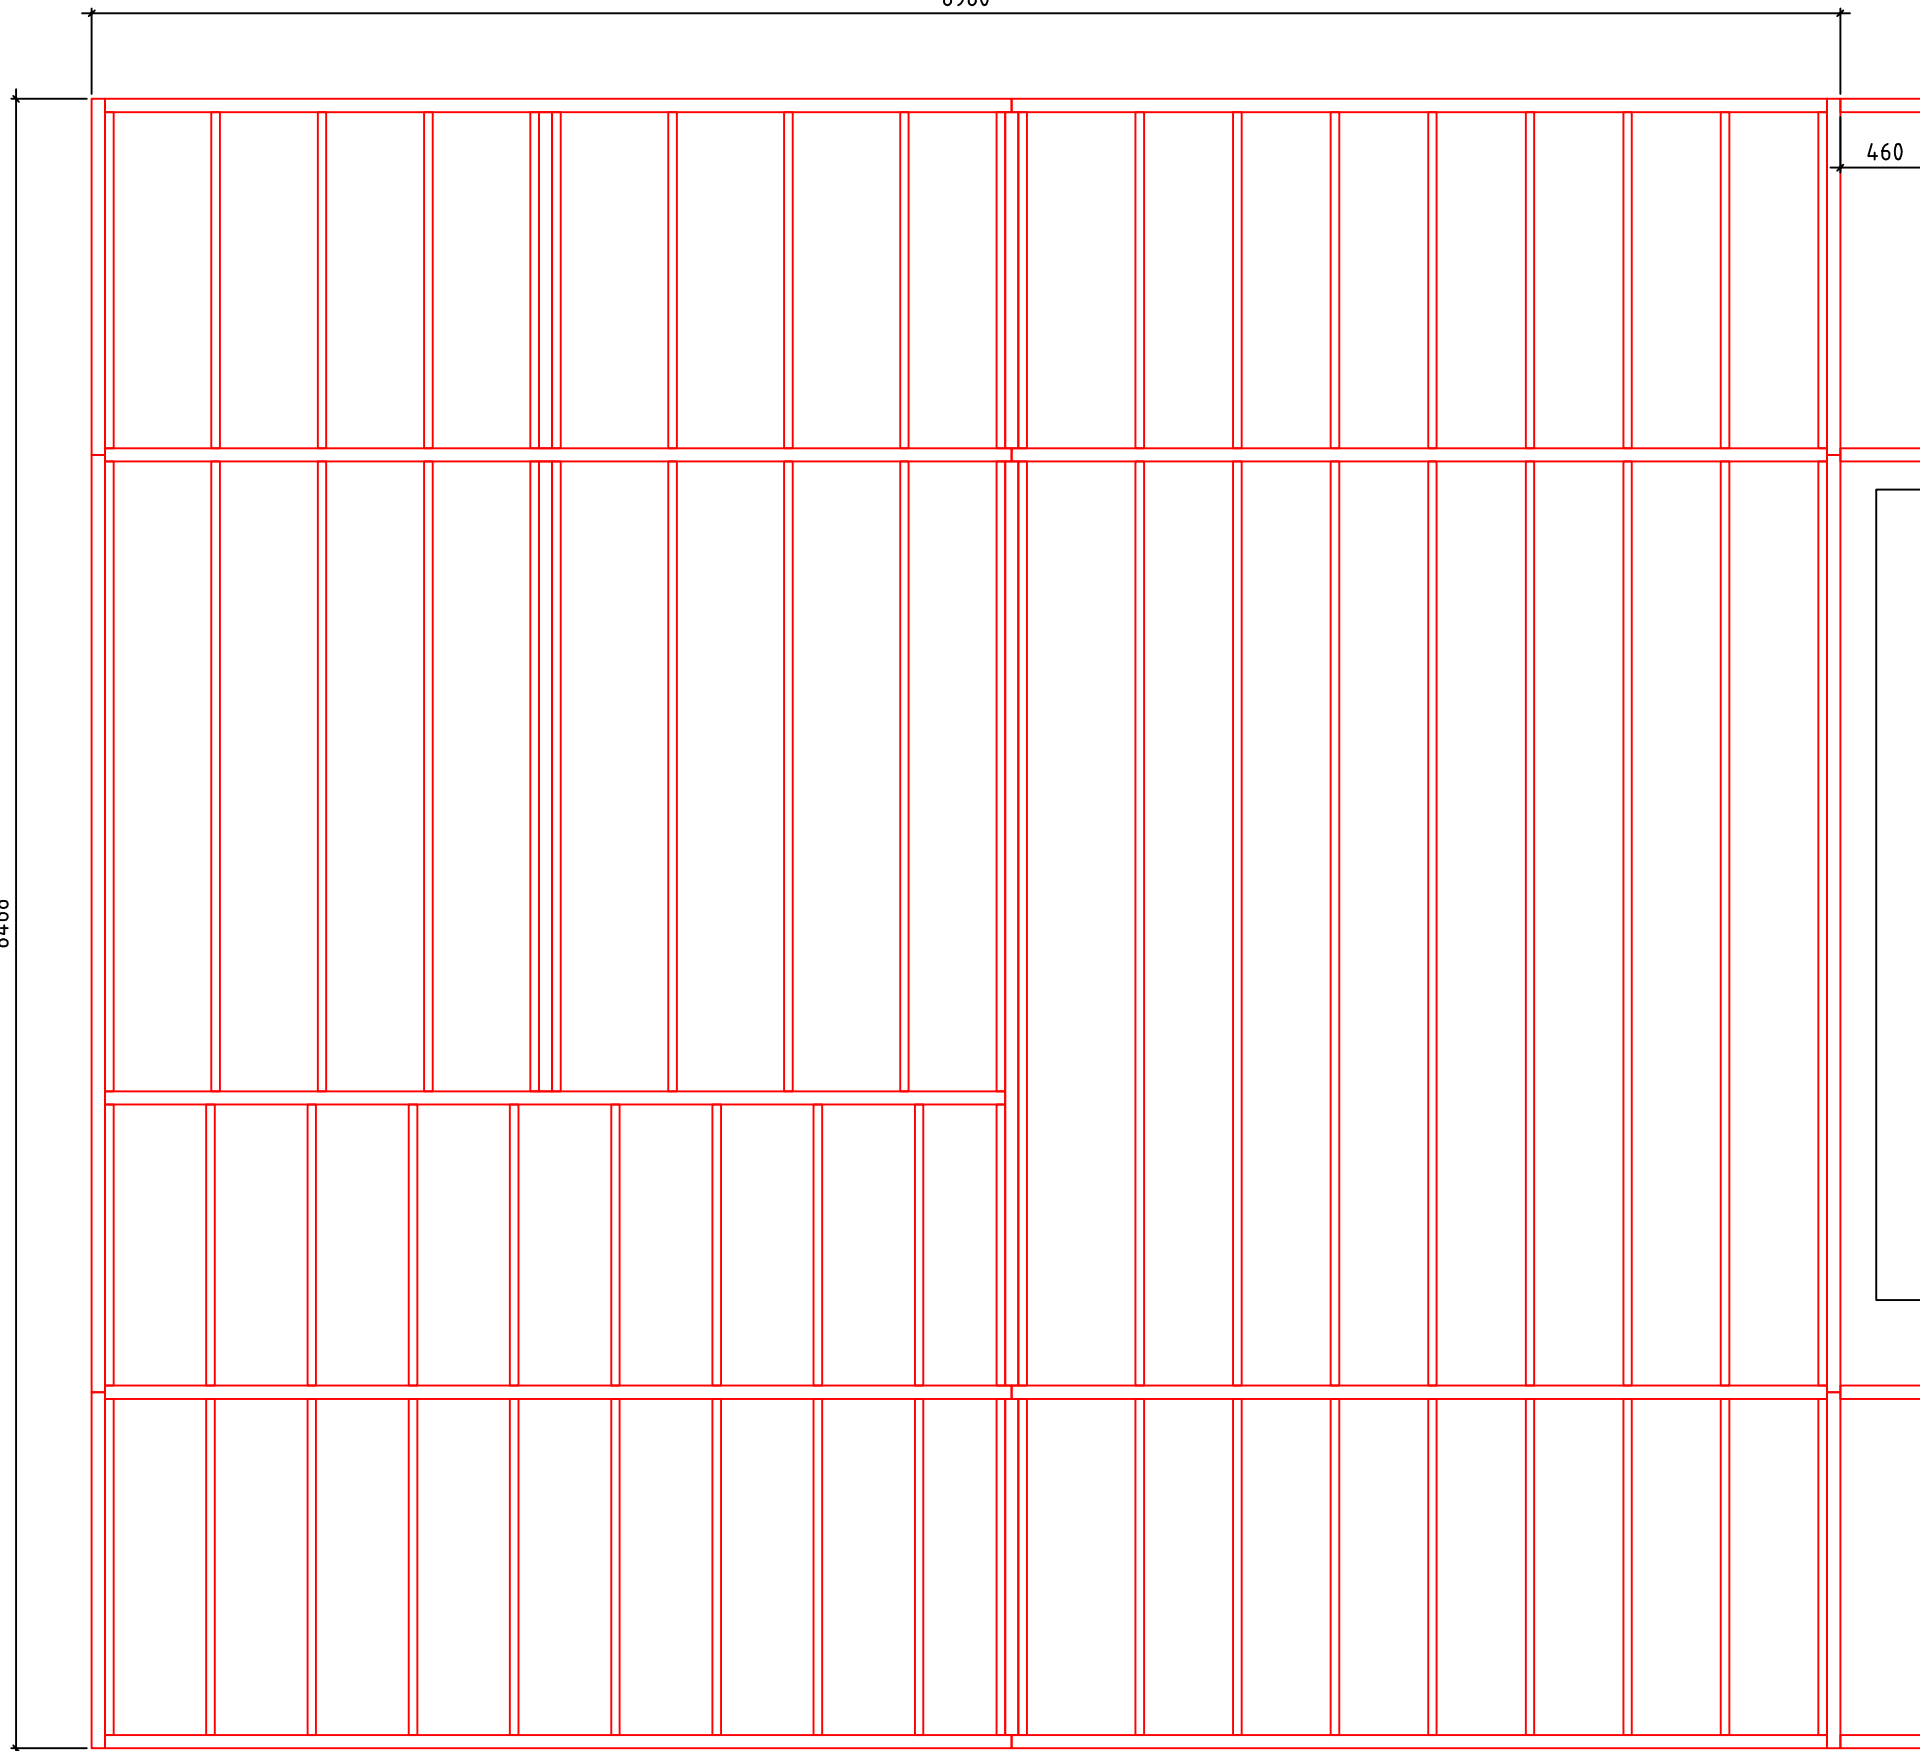

Fundament