



4x3+1,0 VD/T

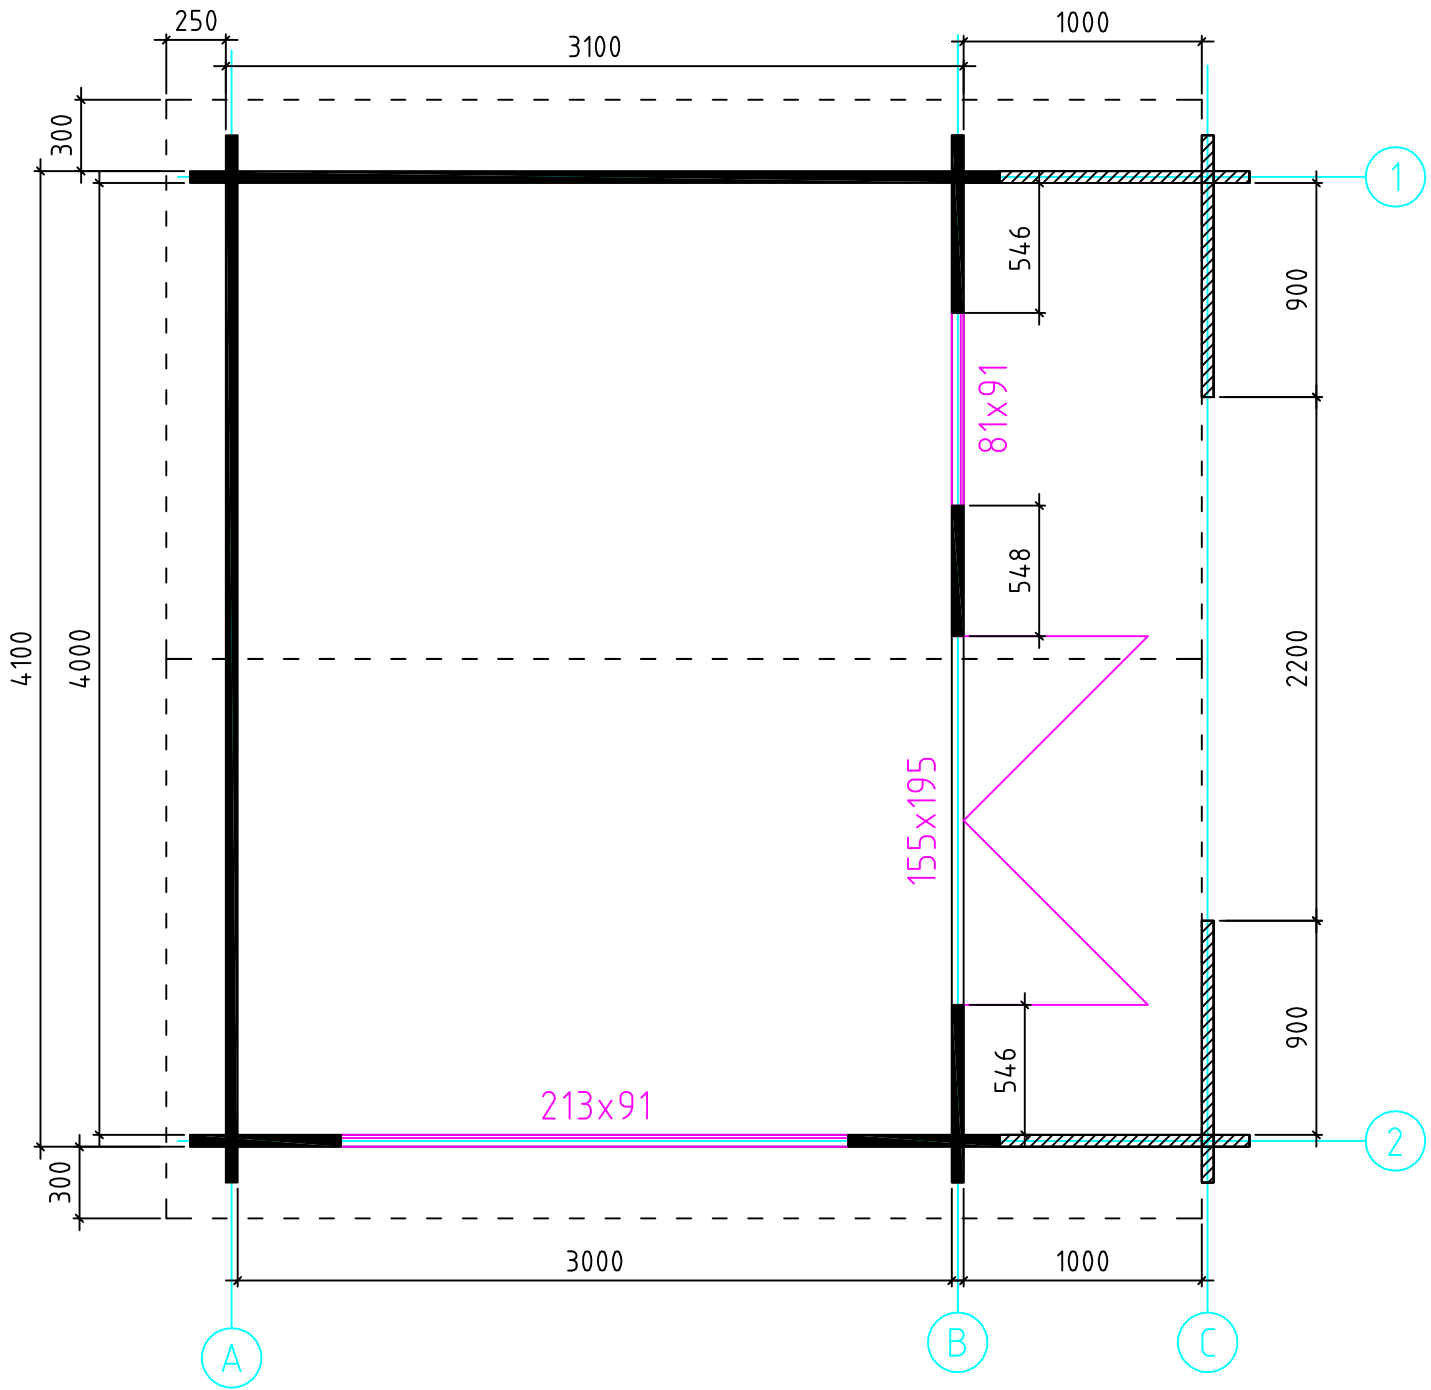


4x3+1,0 VD/T


4140

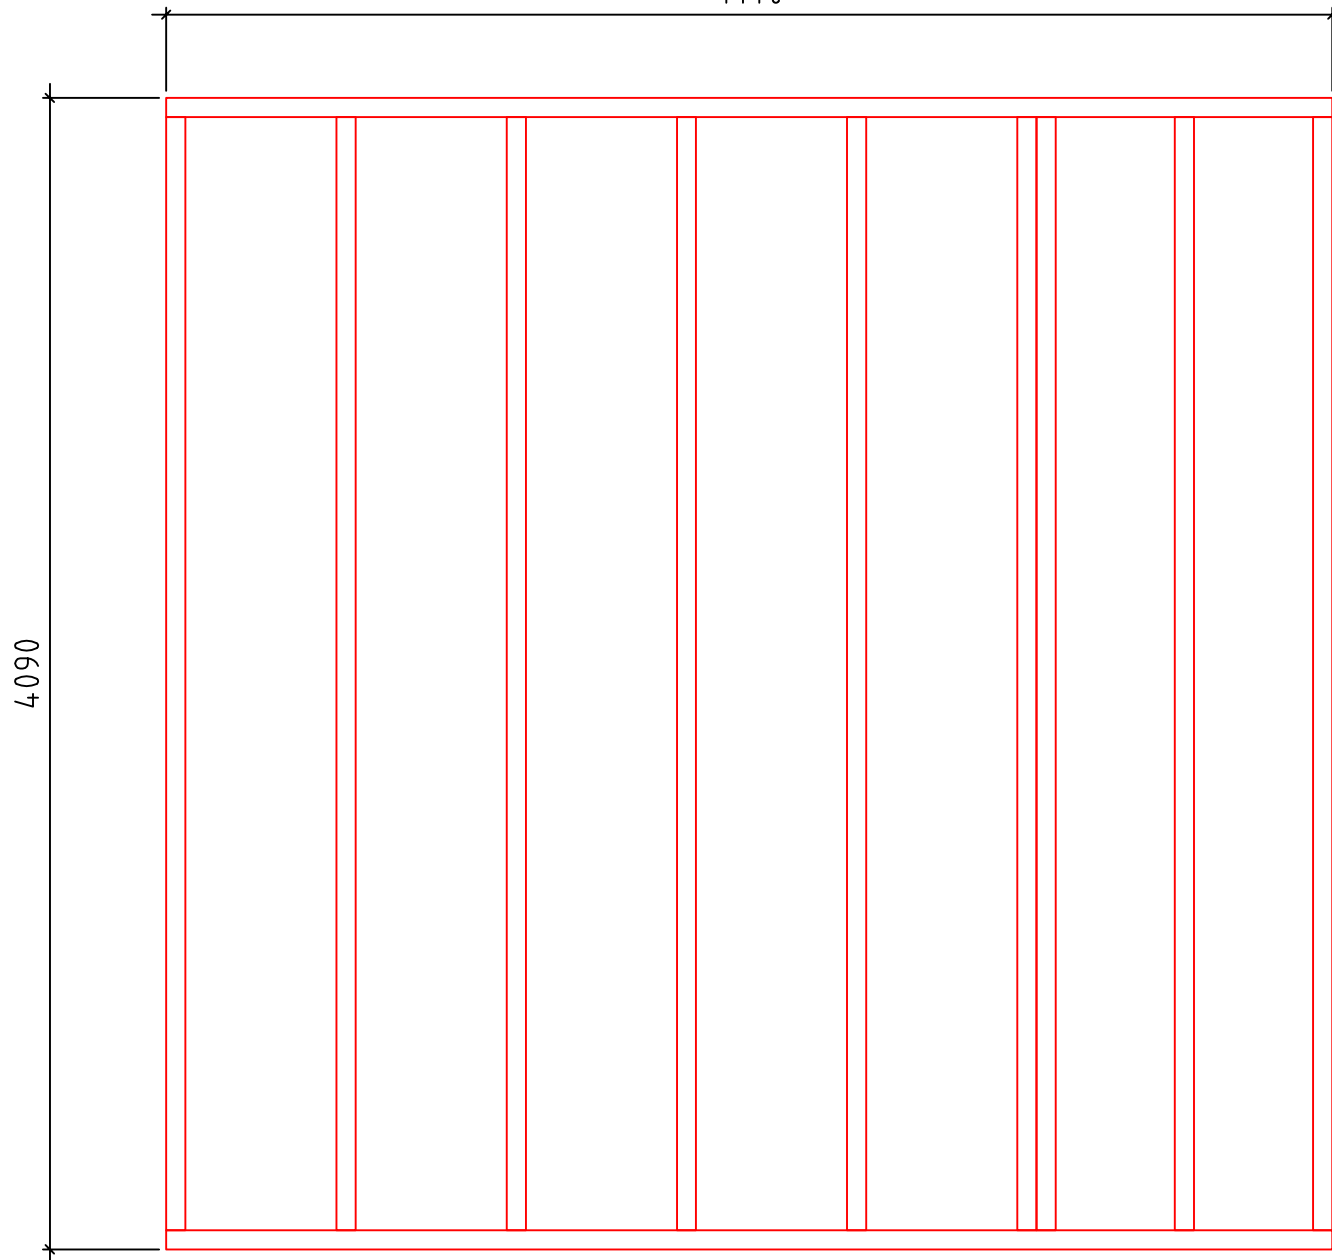


4090

Fundament

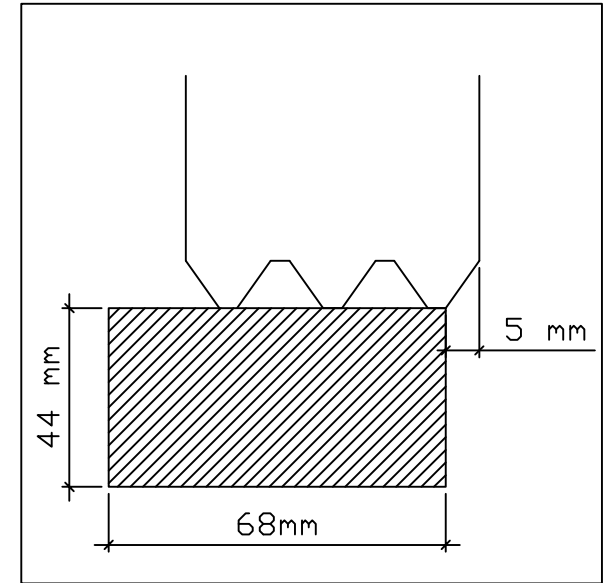


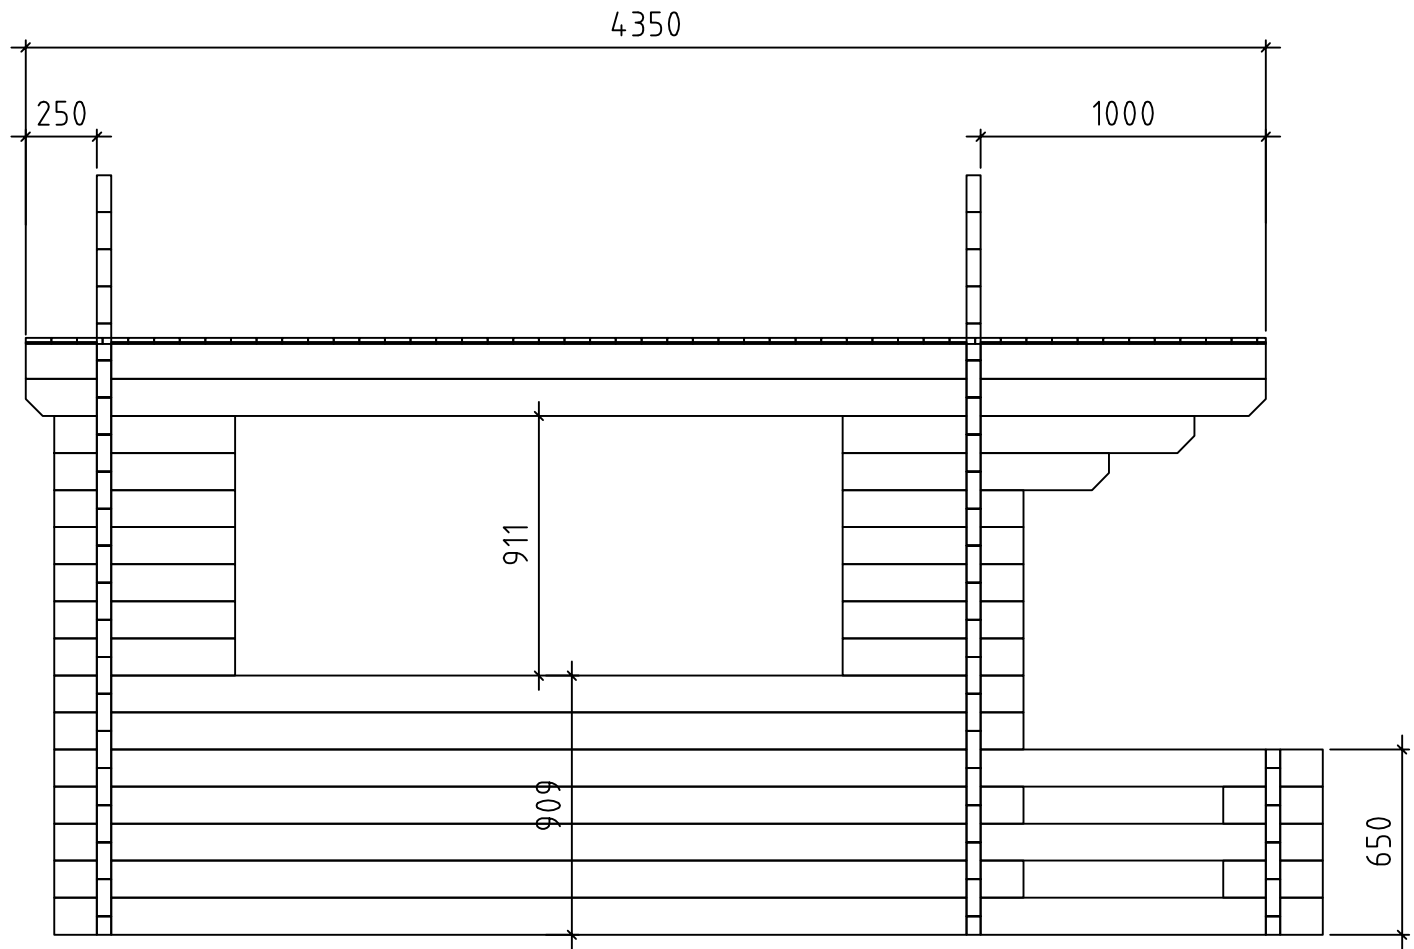


Wand 2 ↑

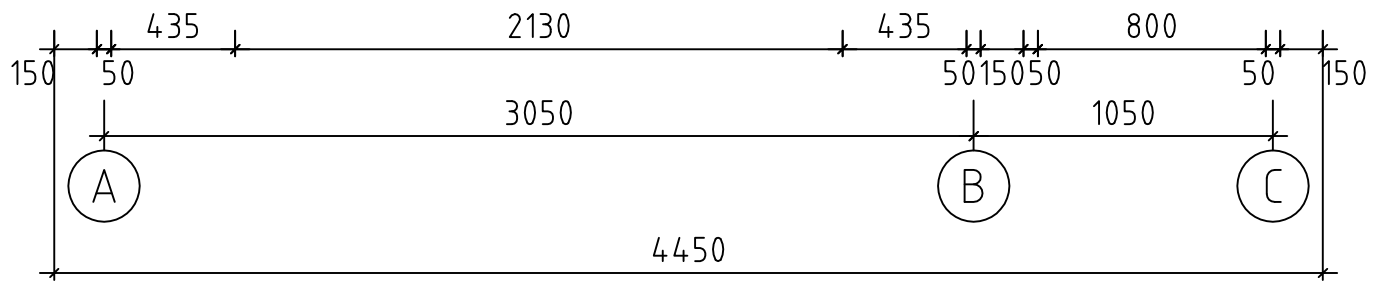

4x3+1,0 VD/T

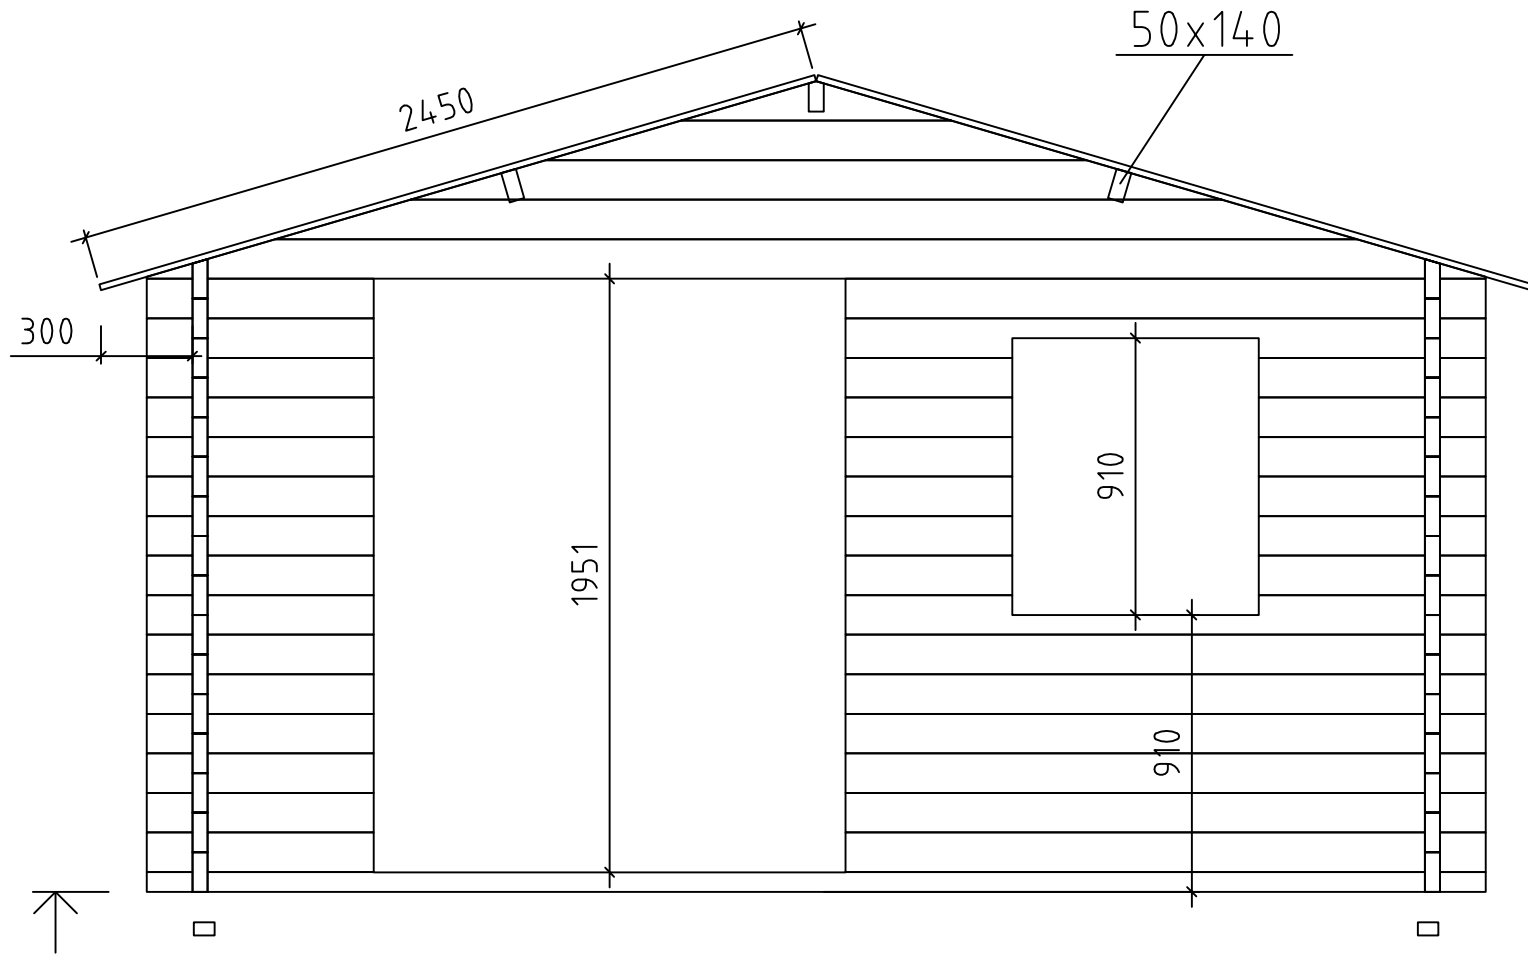

Wand B

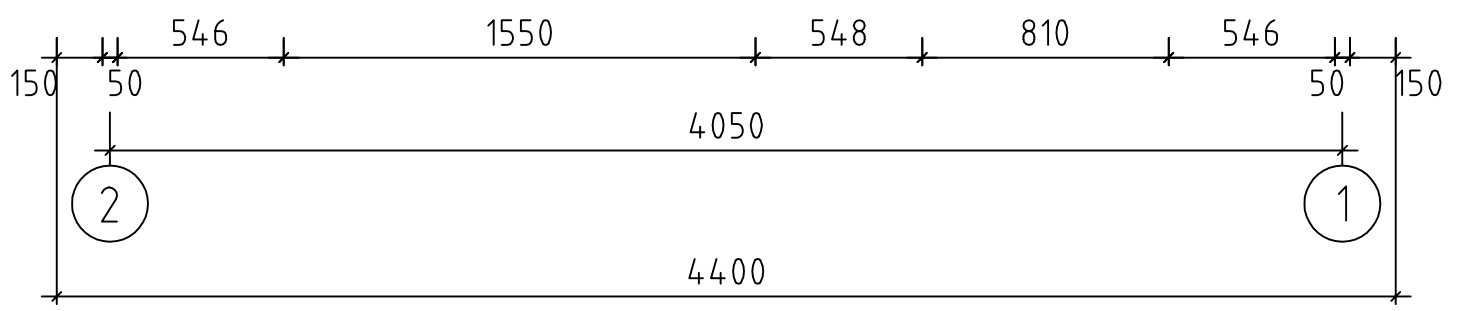

4x3+1,0 VD/T