



Oslo 4x5+Anbau

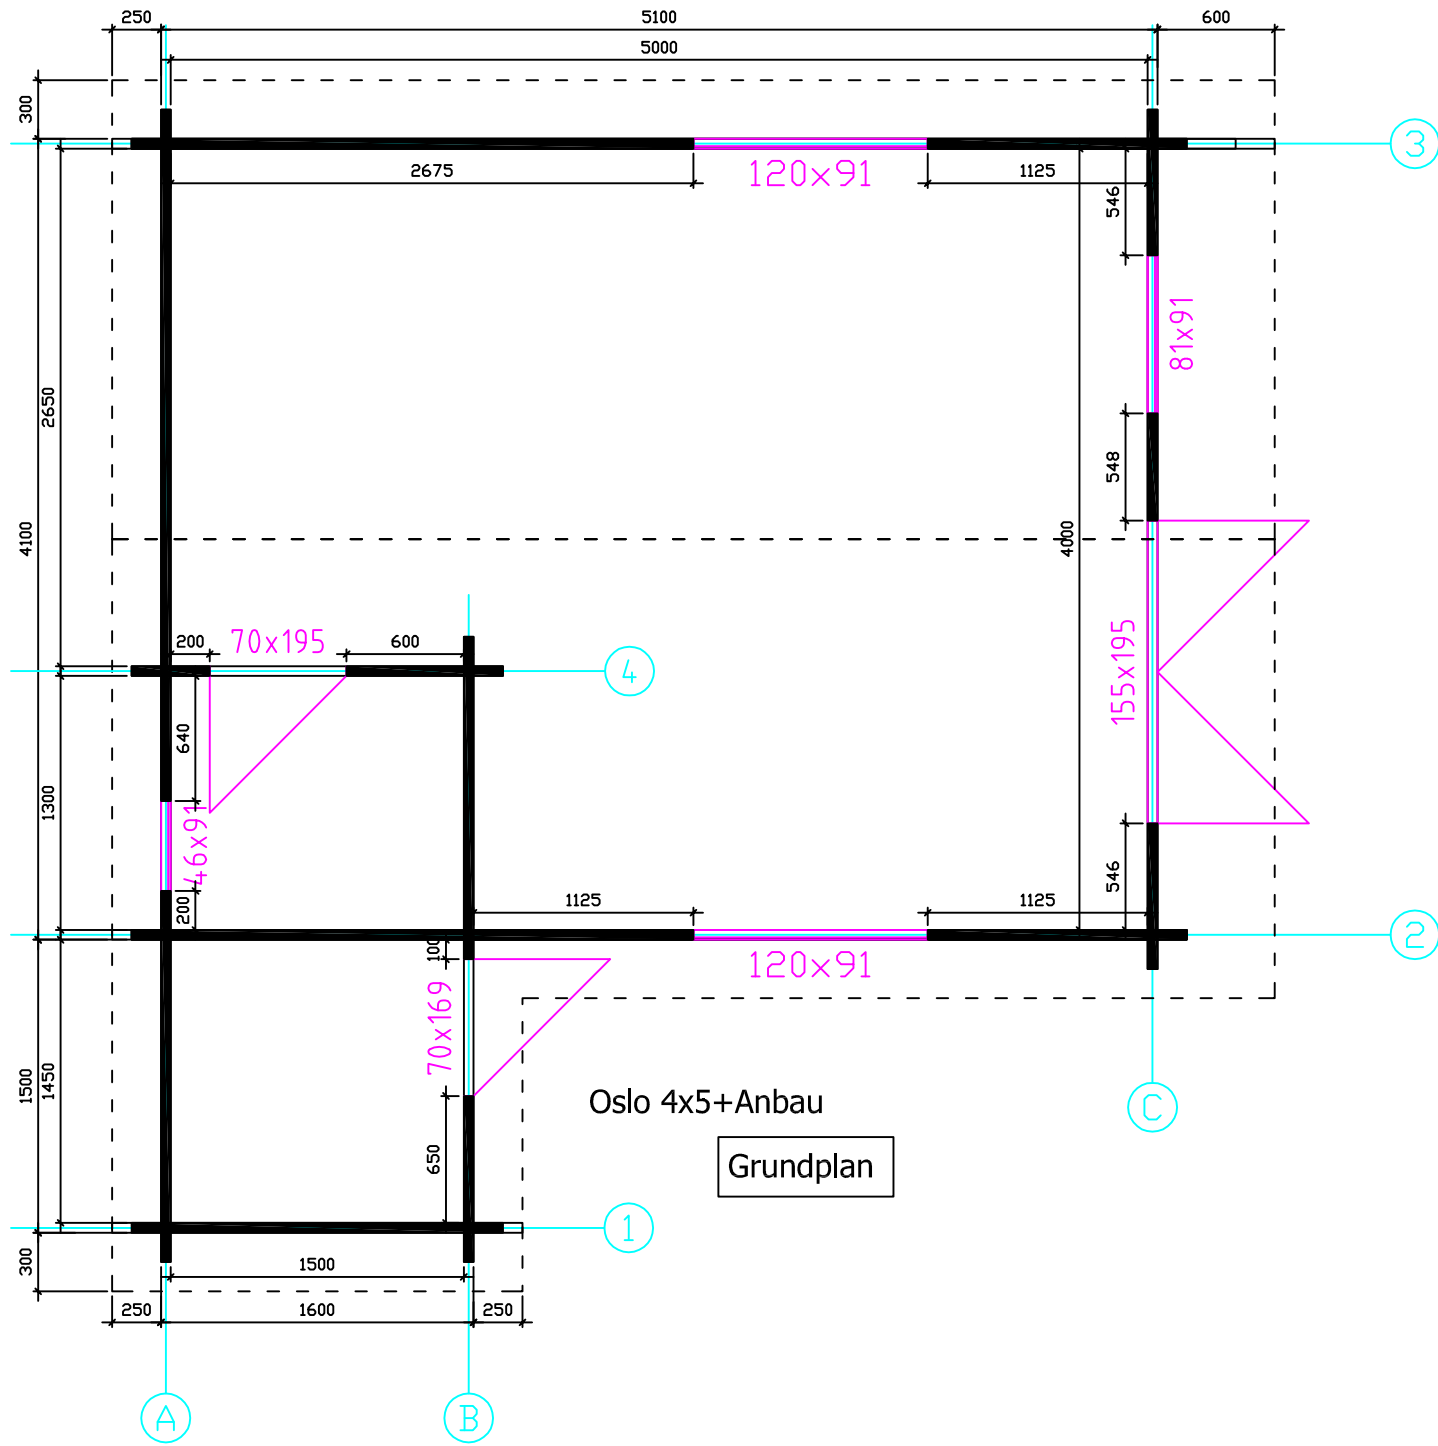


Oslo 4x5+Anbau


Grundplan

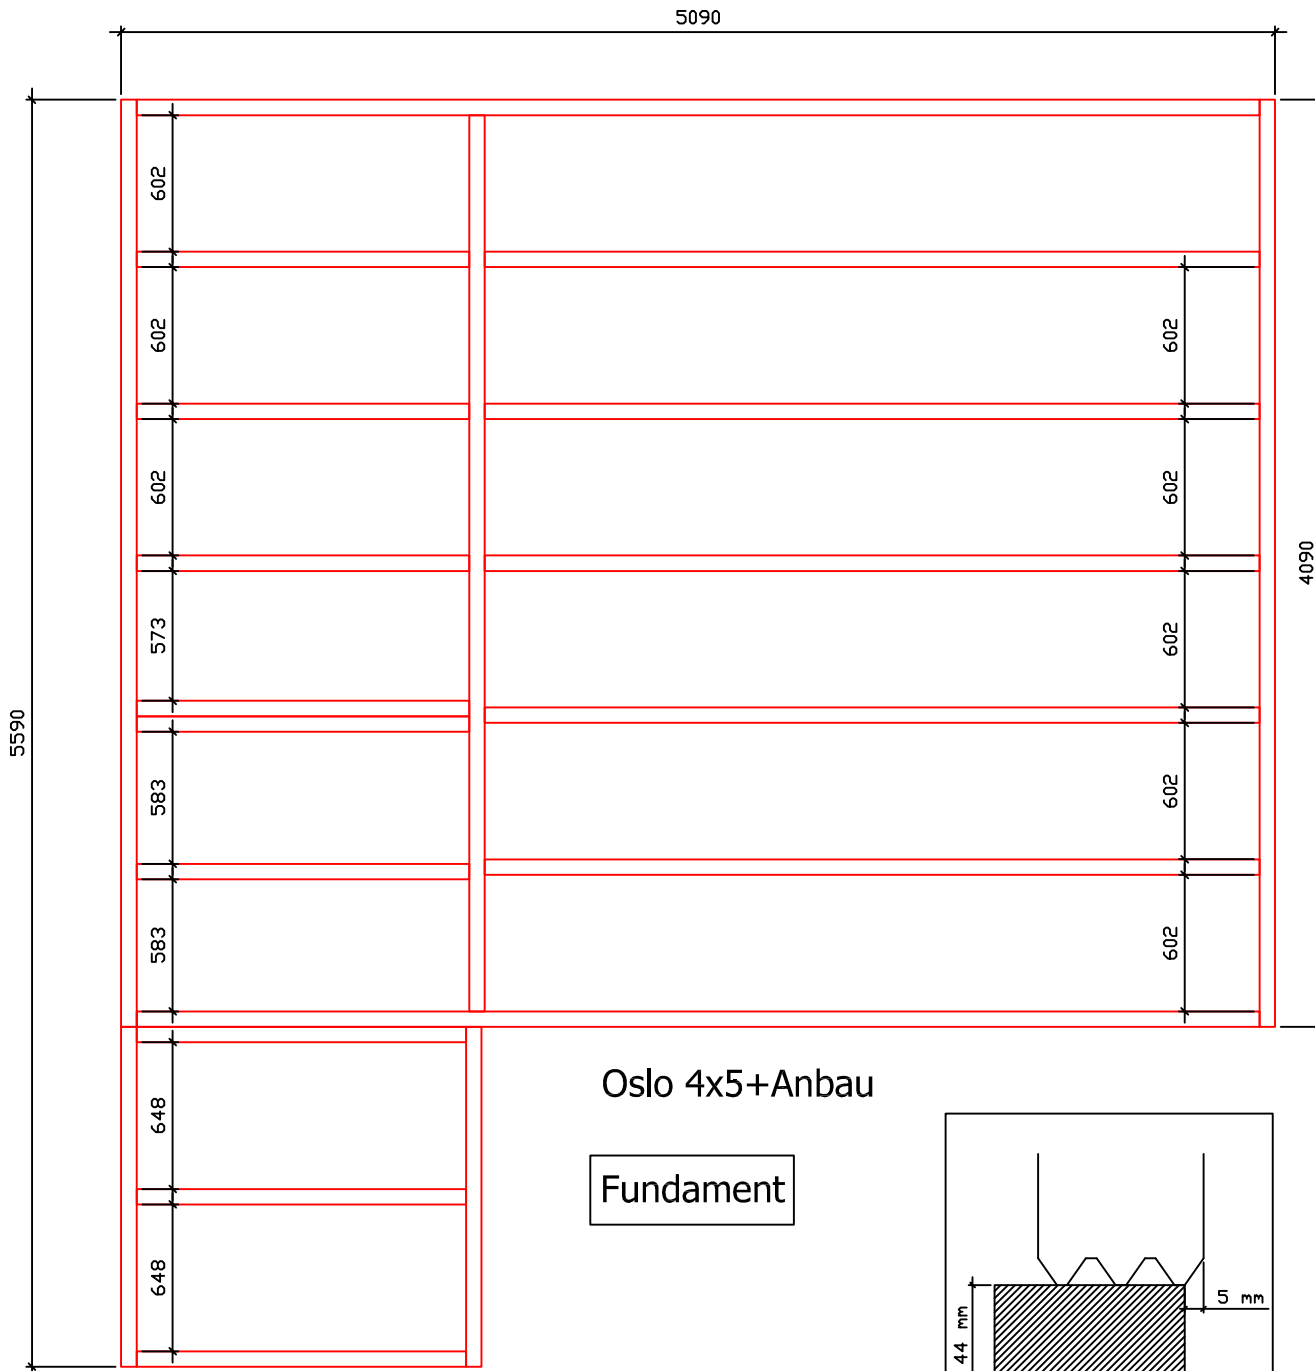

Oslo 4x5+Anbau

Fundament

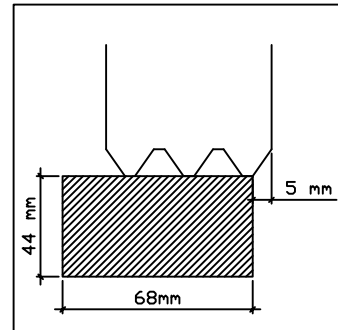

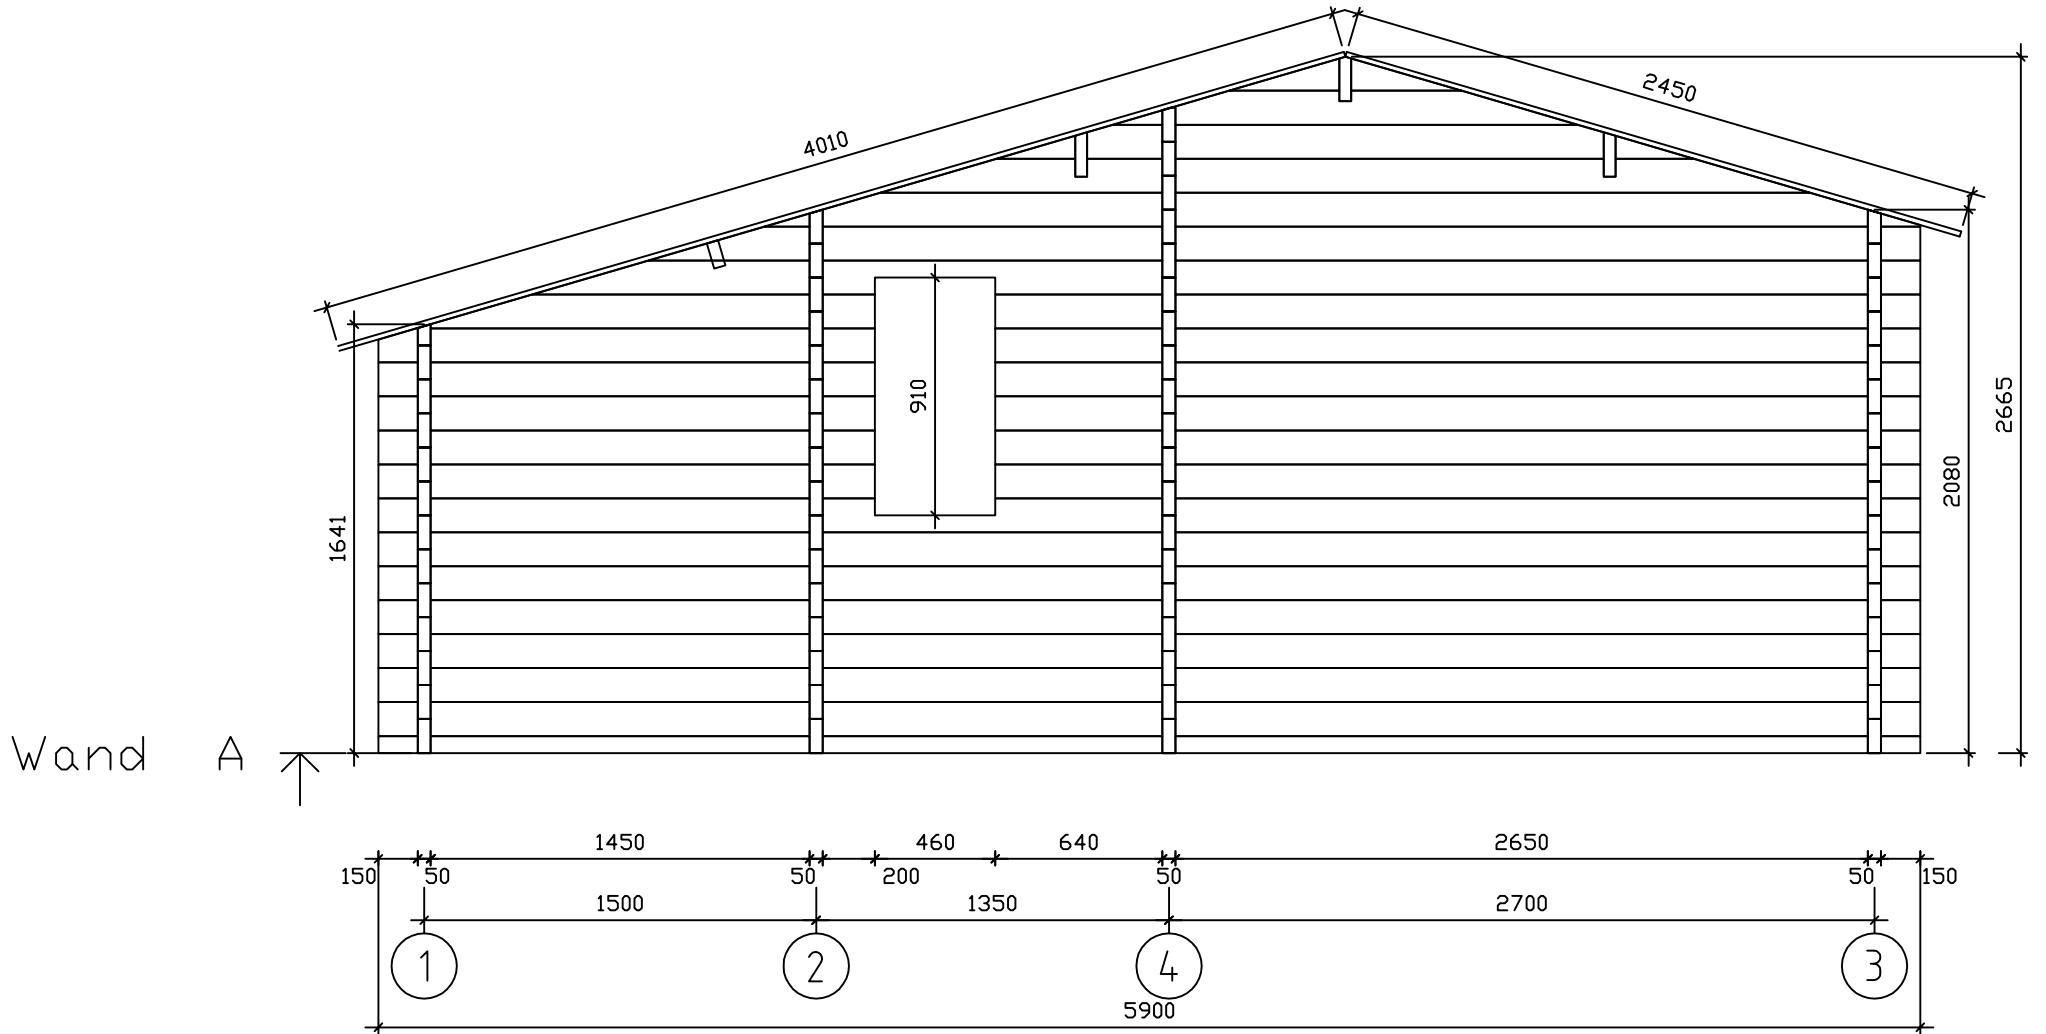

Oslo 4x5+Anbau