




Fjord Premium 6x8

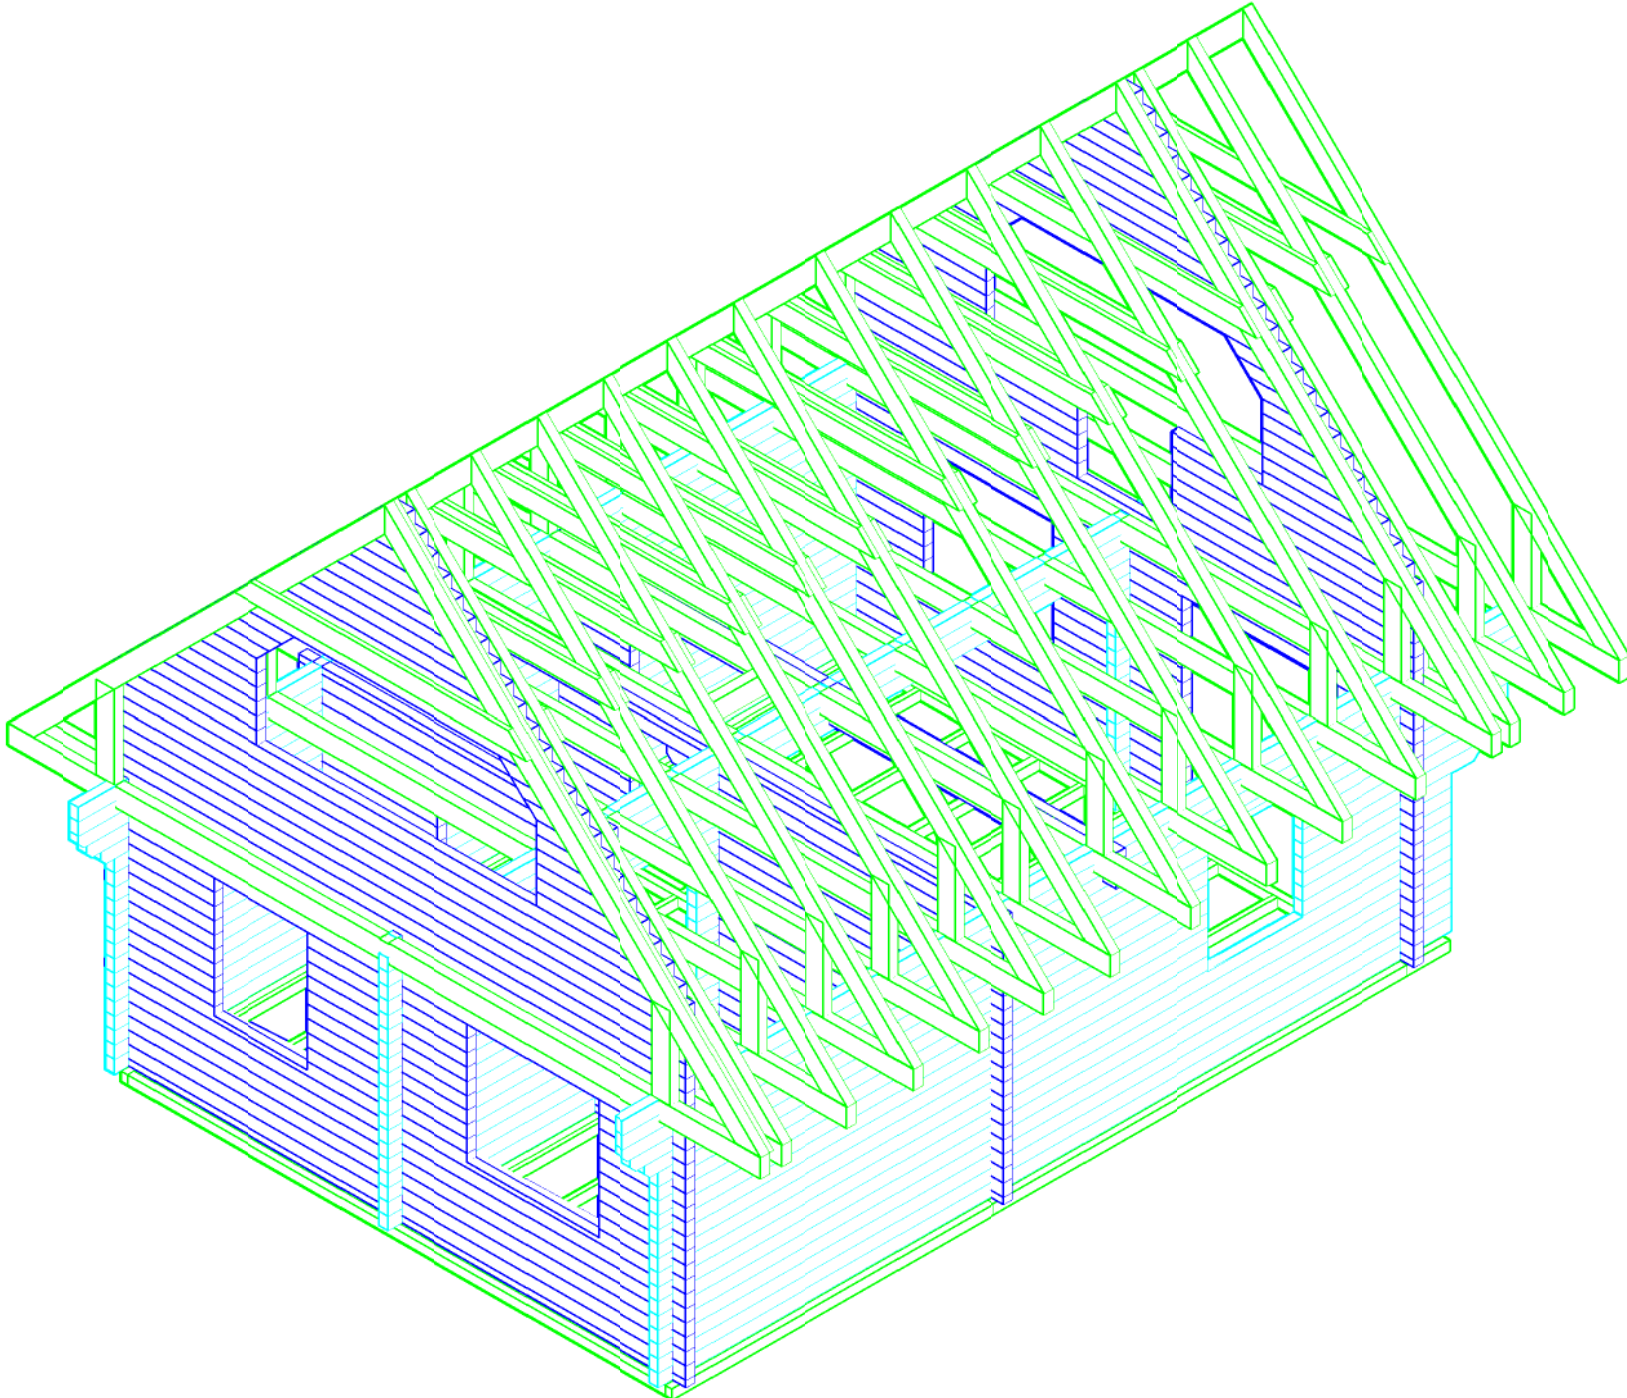

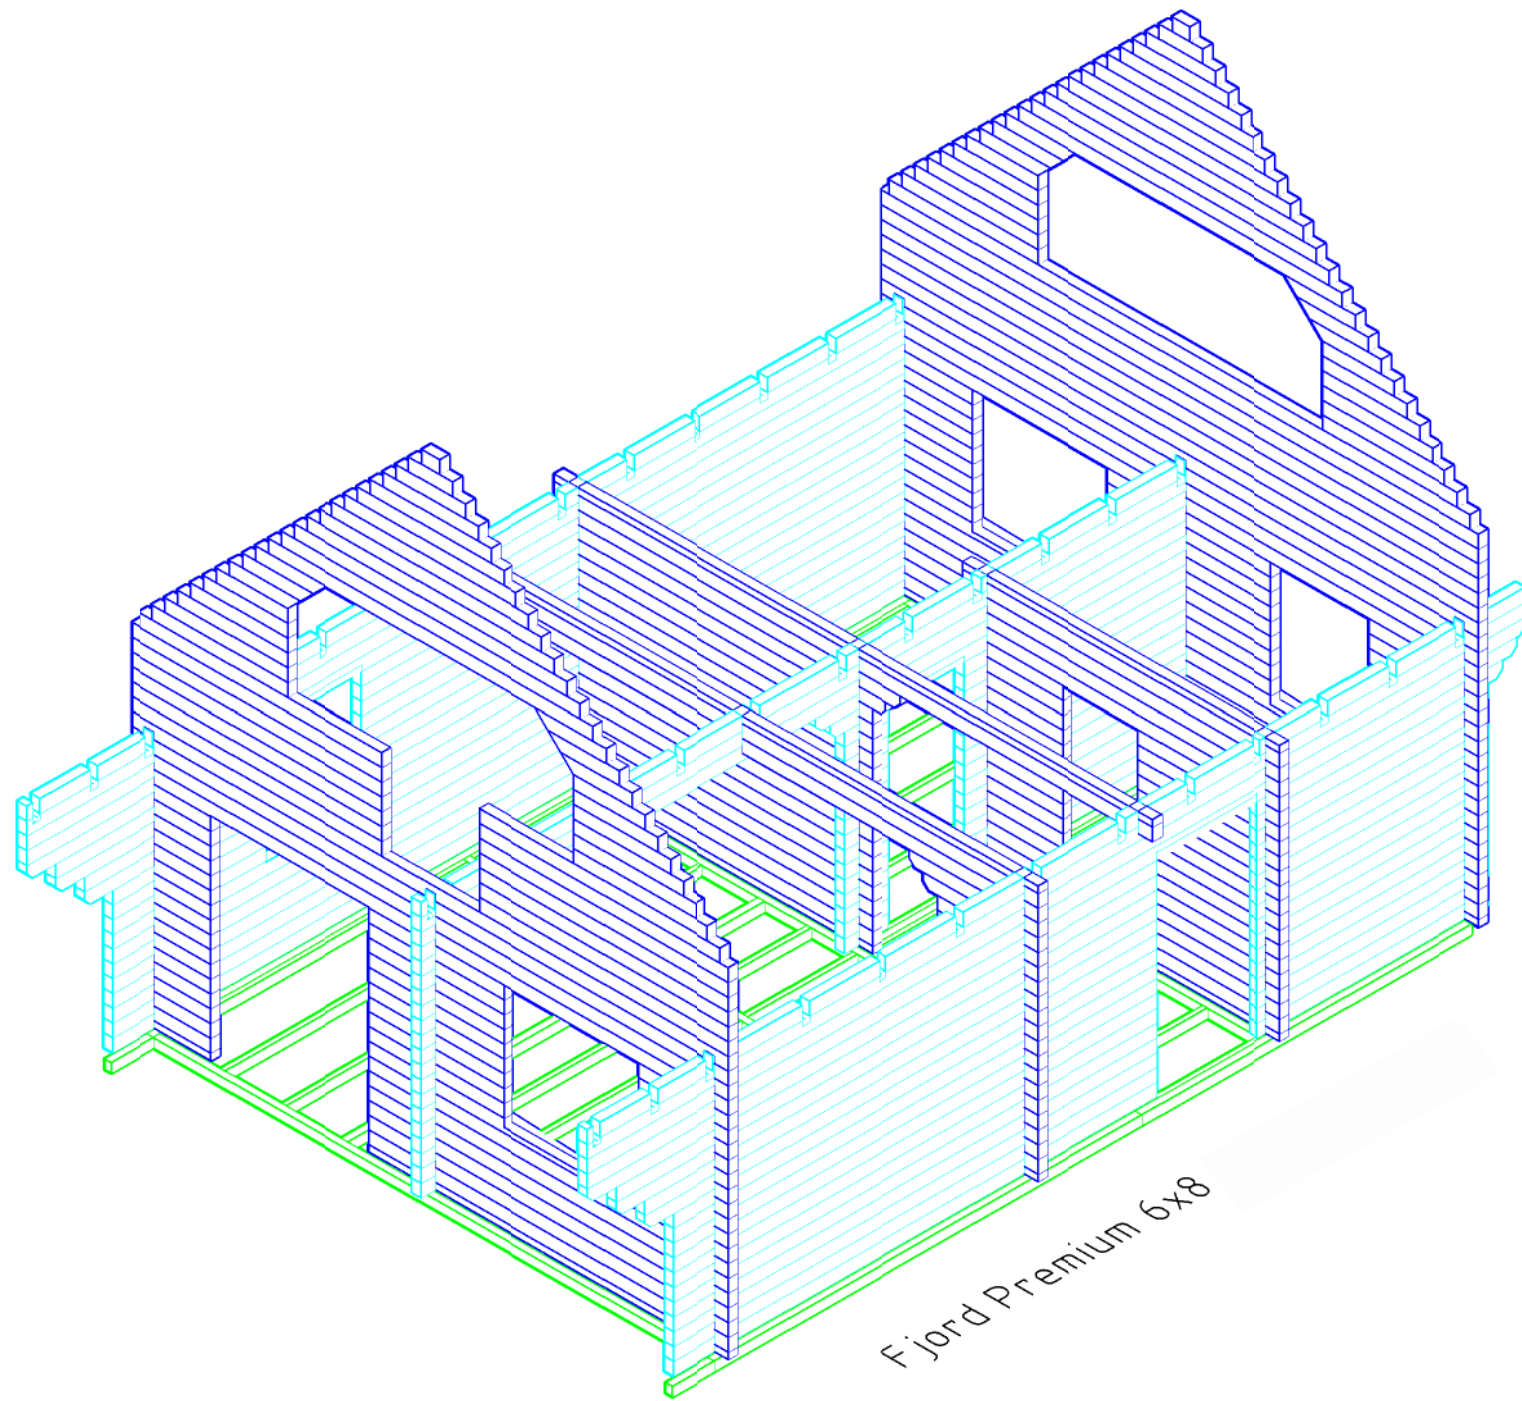


Fjord Premium 6x8

Fjord Premium 6x8


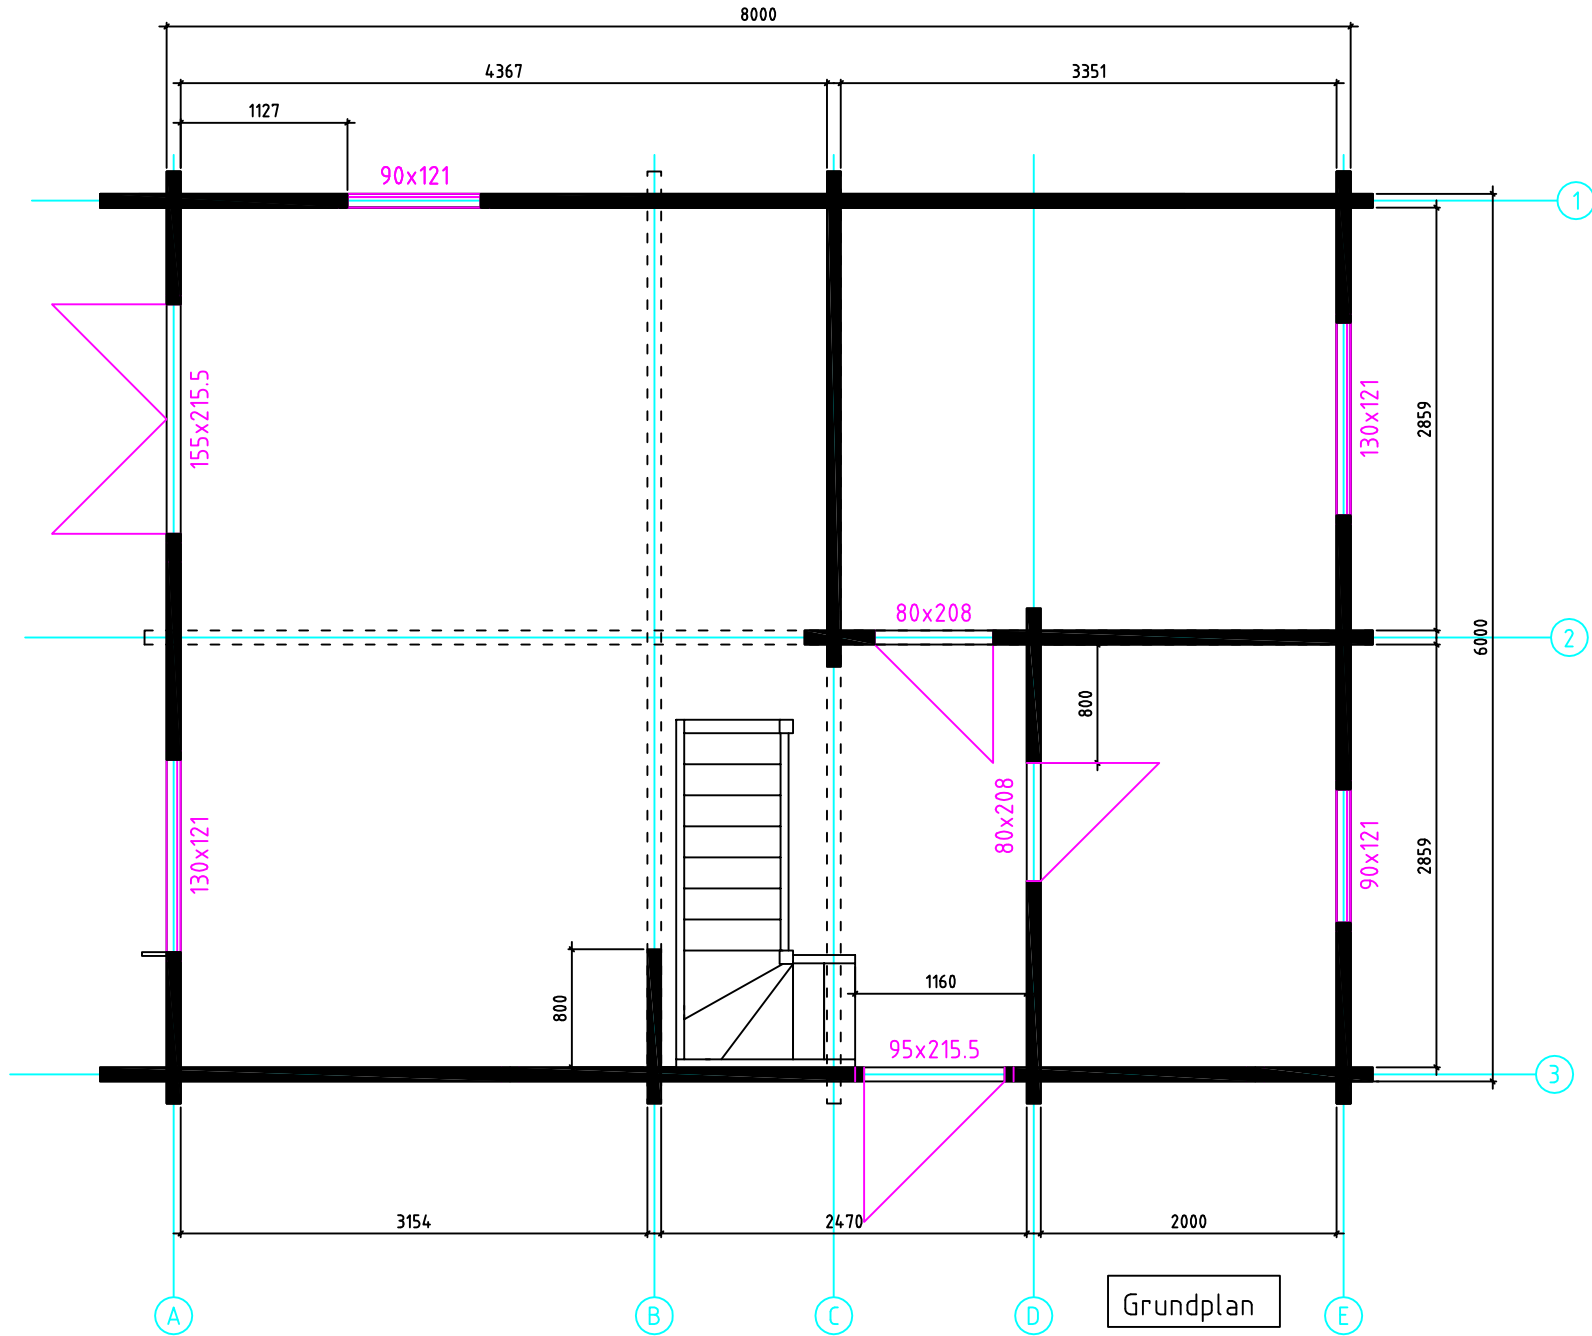


Fjord Premium 6x8

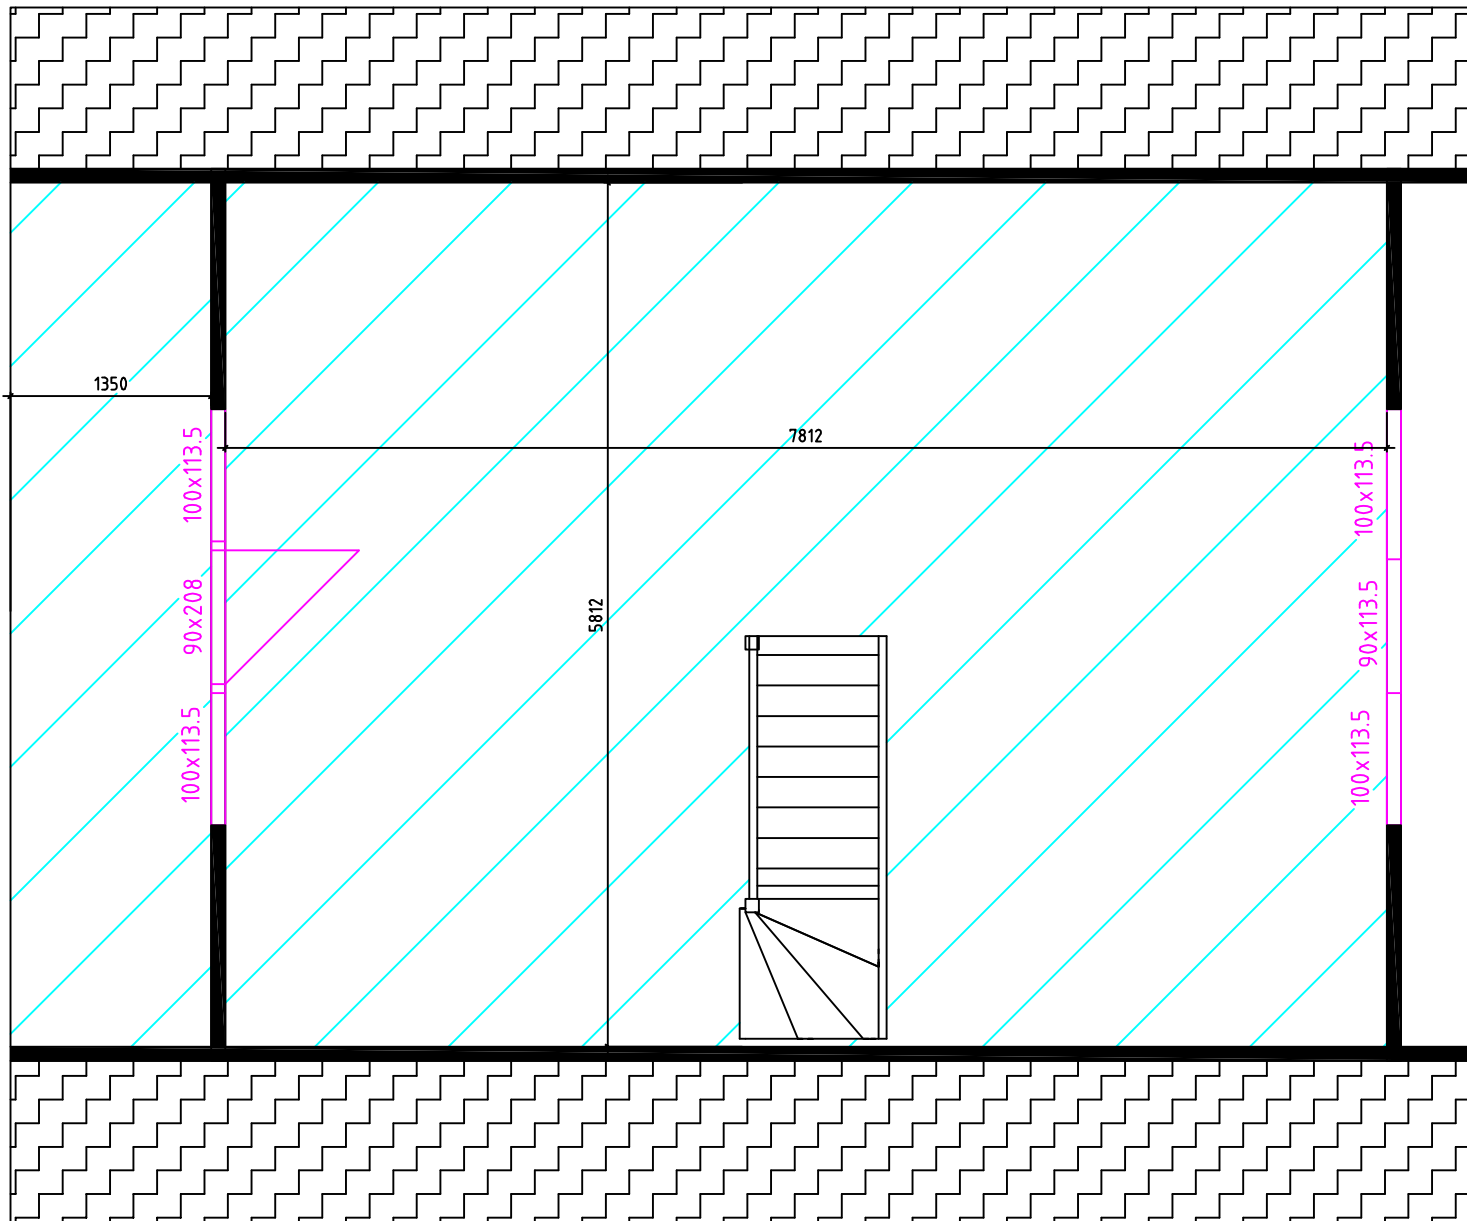


Il Stock


Fjord Premium 6x8

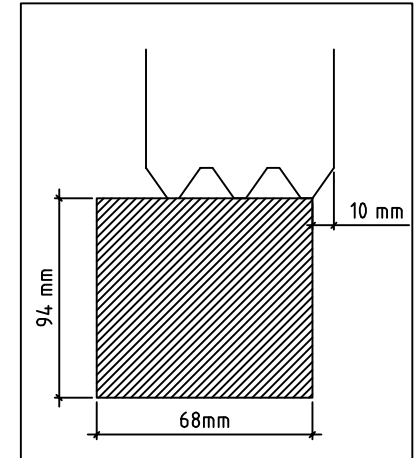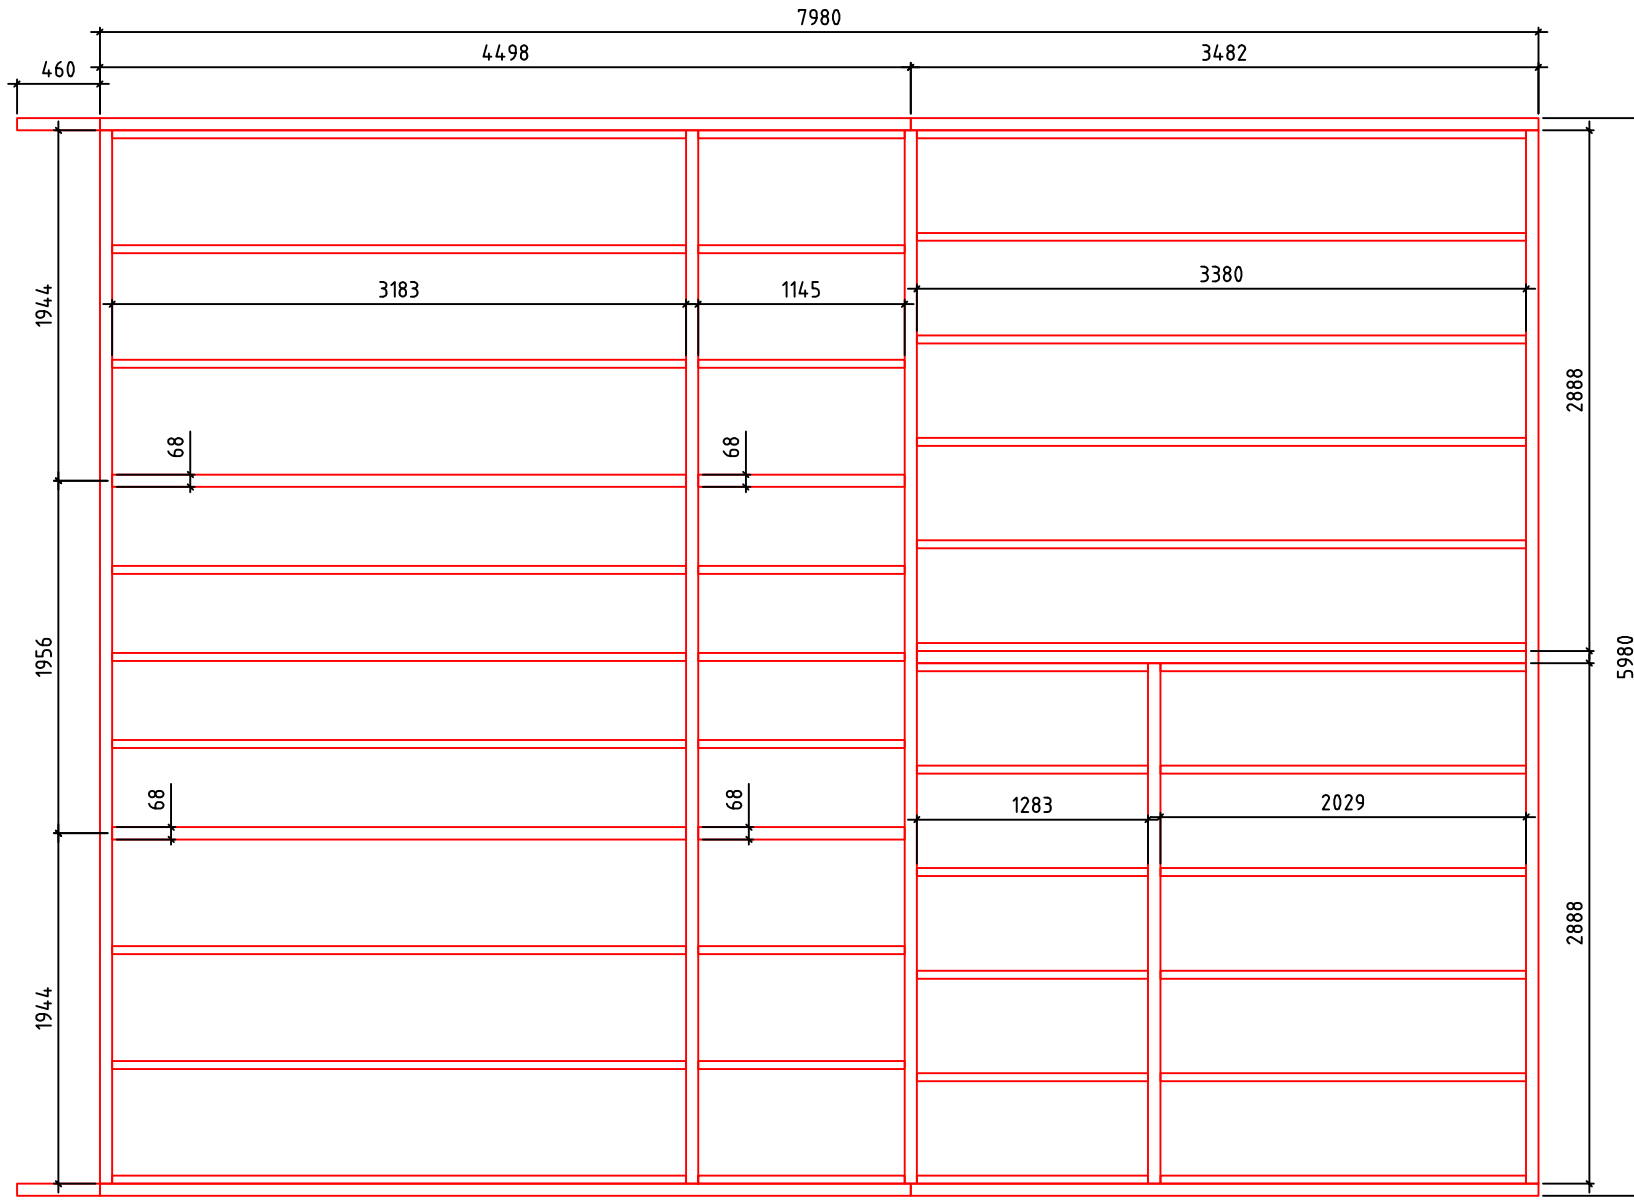


Fundament

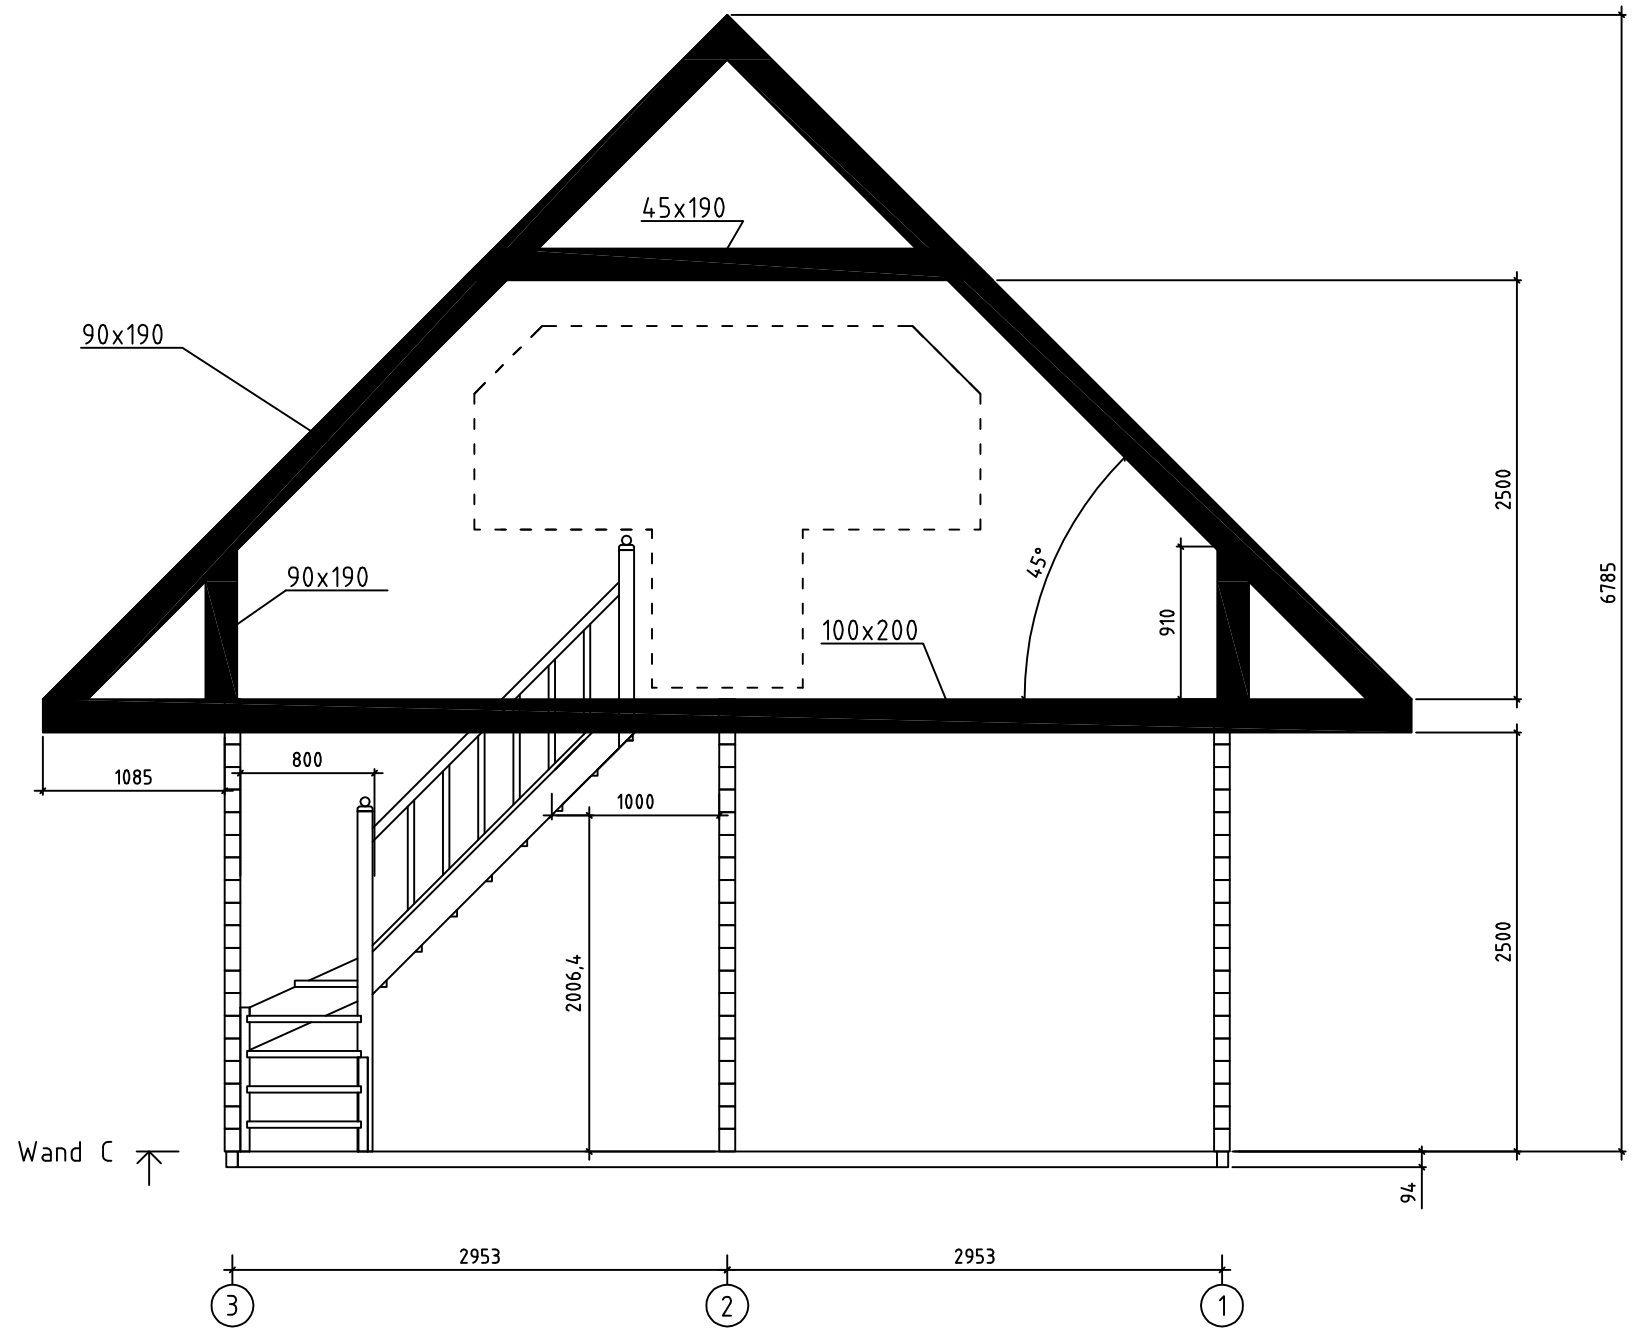

Fjord Premium 6x8

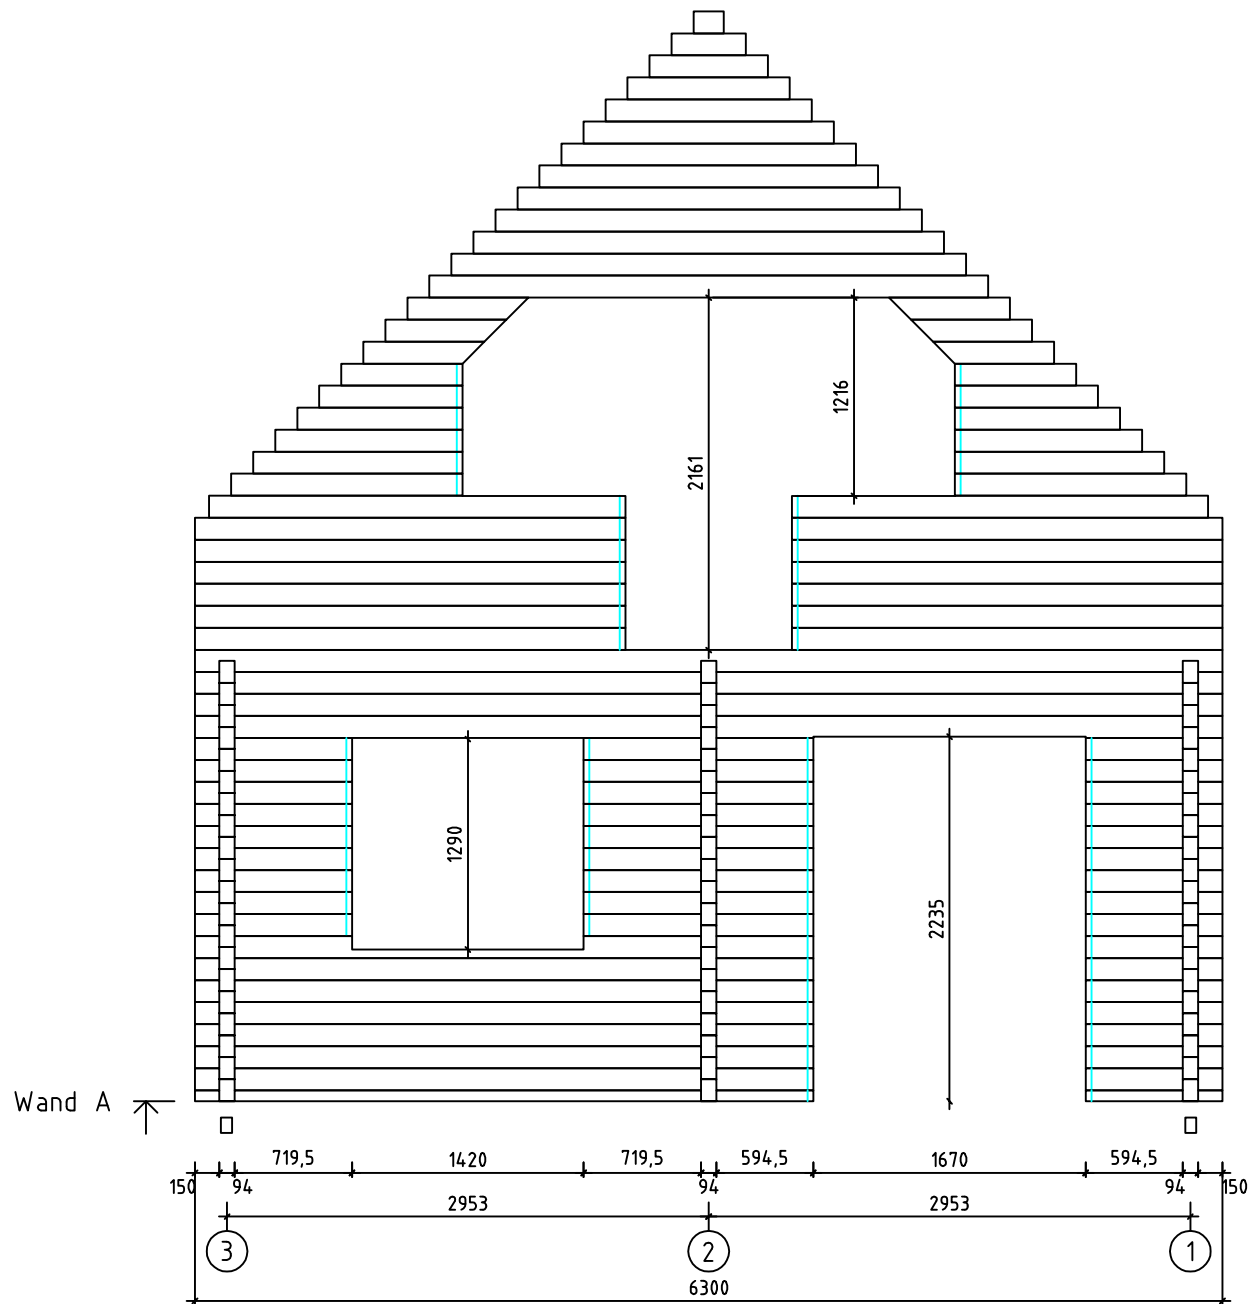

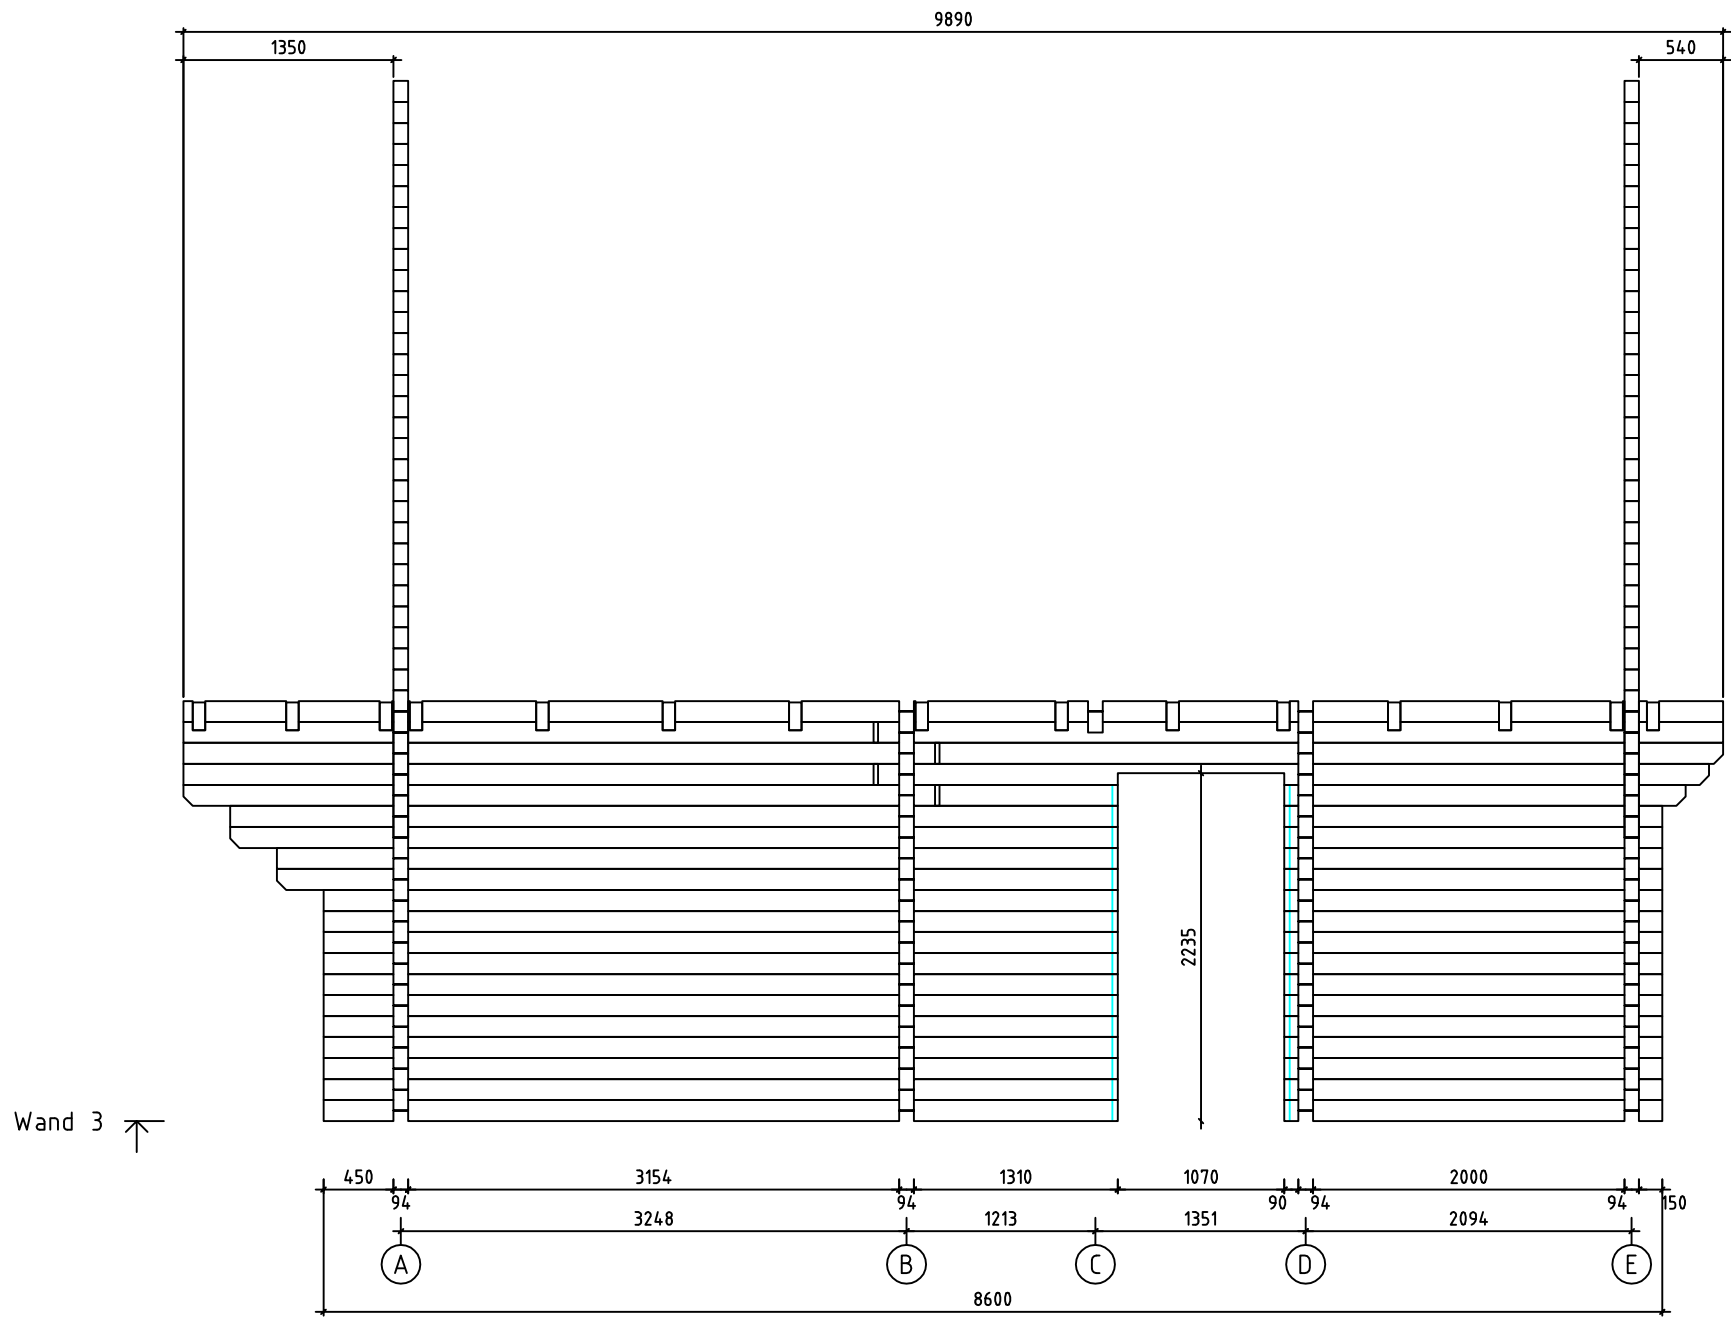

Wand 3 ↗

Fjord Premium 6x8