




Jutland de Lux / 70

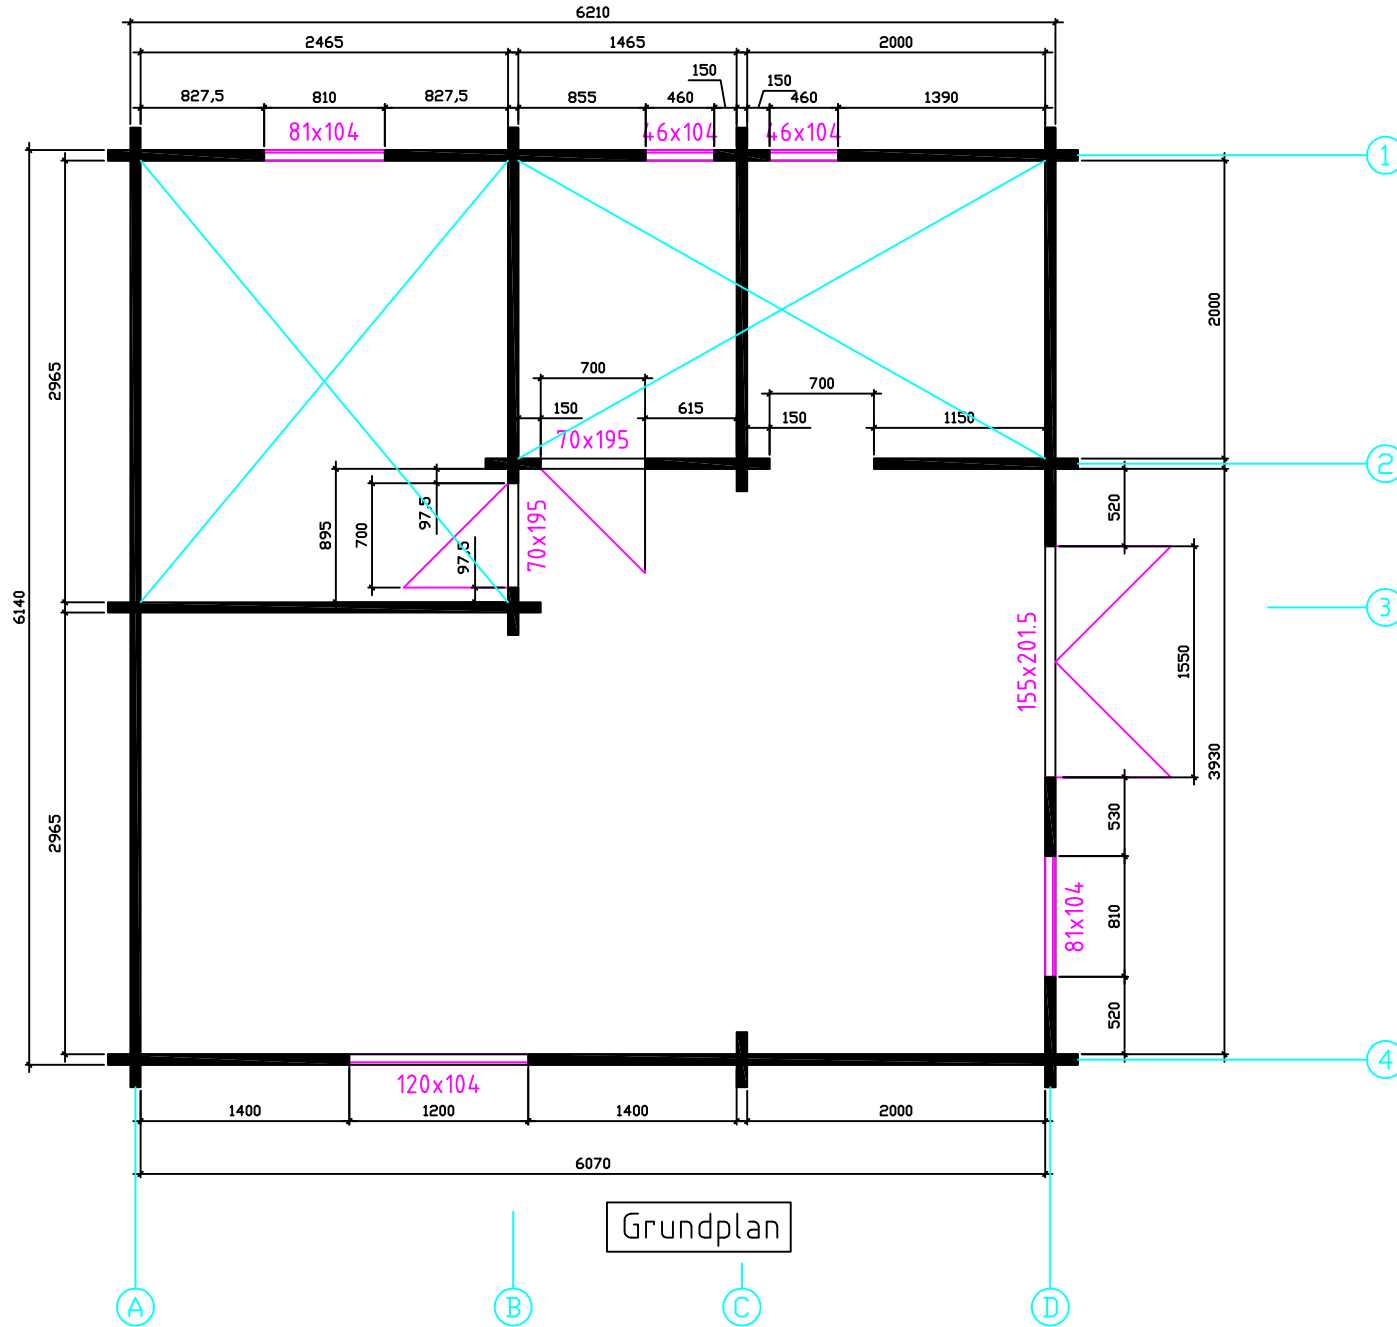


Grundplan

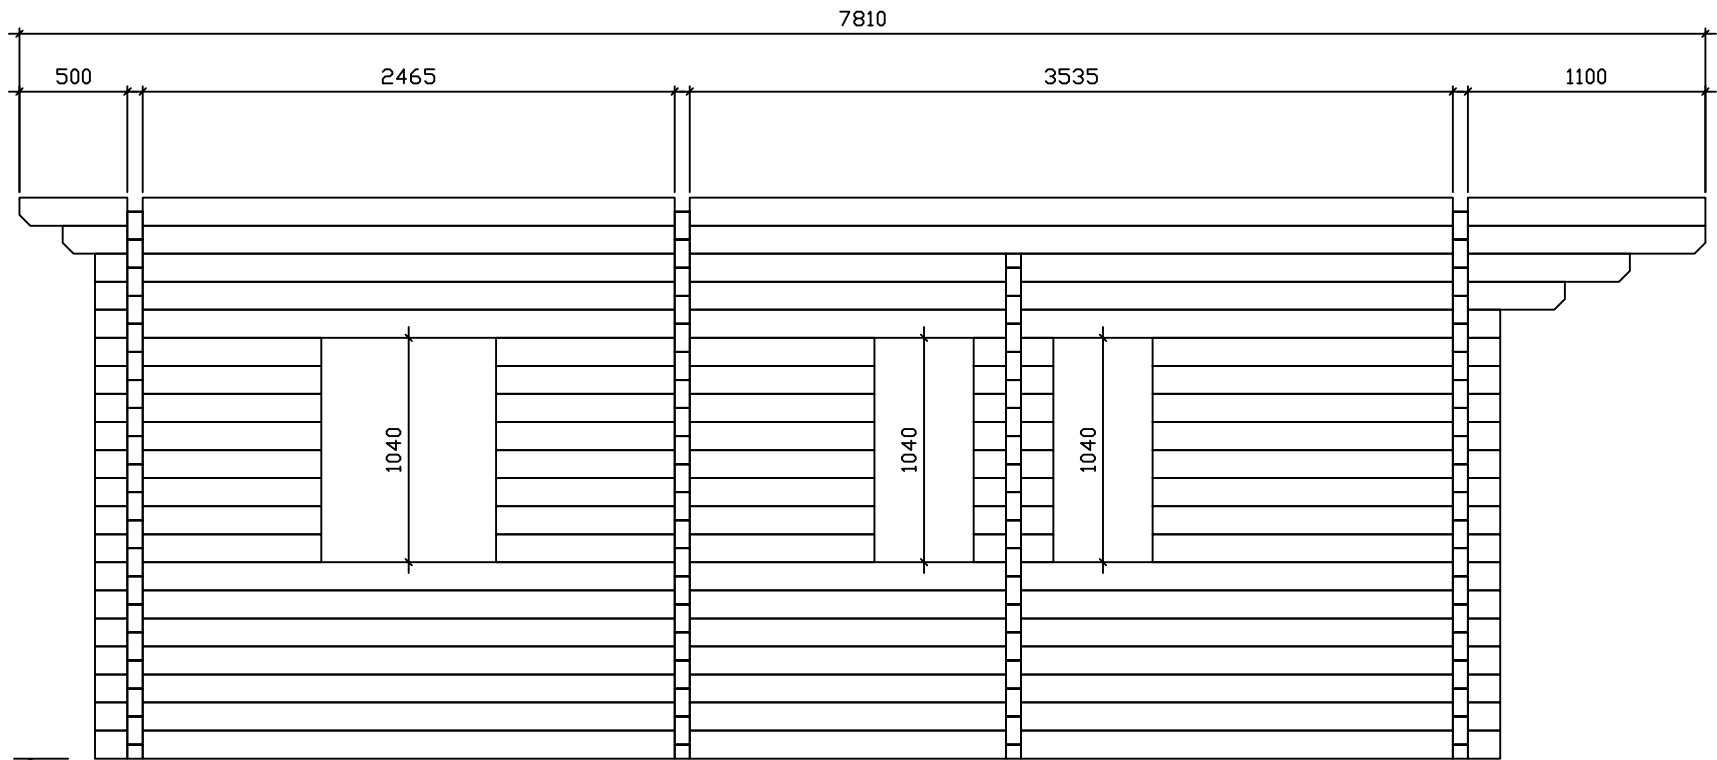

Wand 1 ↗

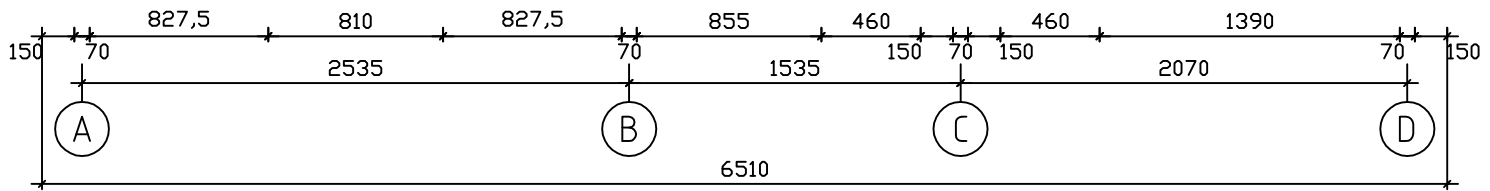

Jutland de Lux / 70

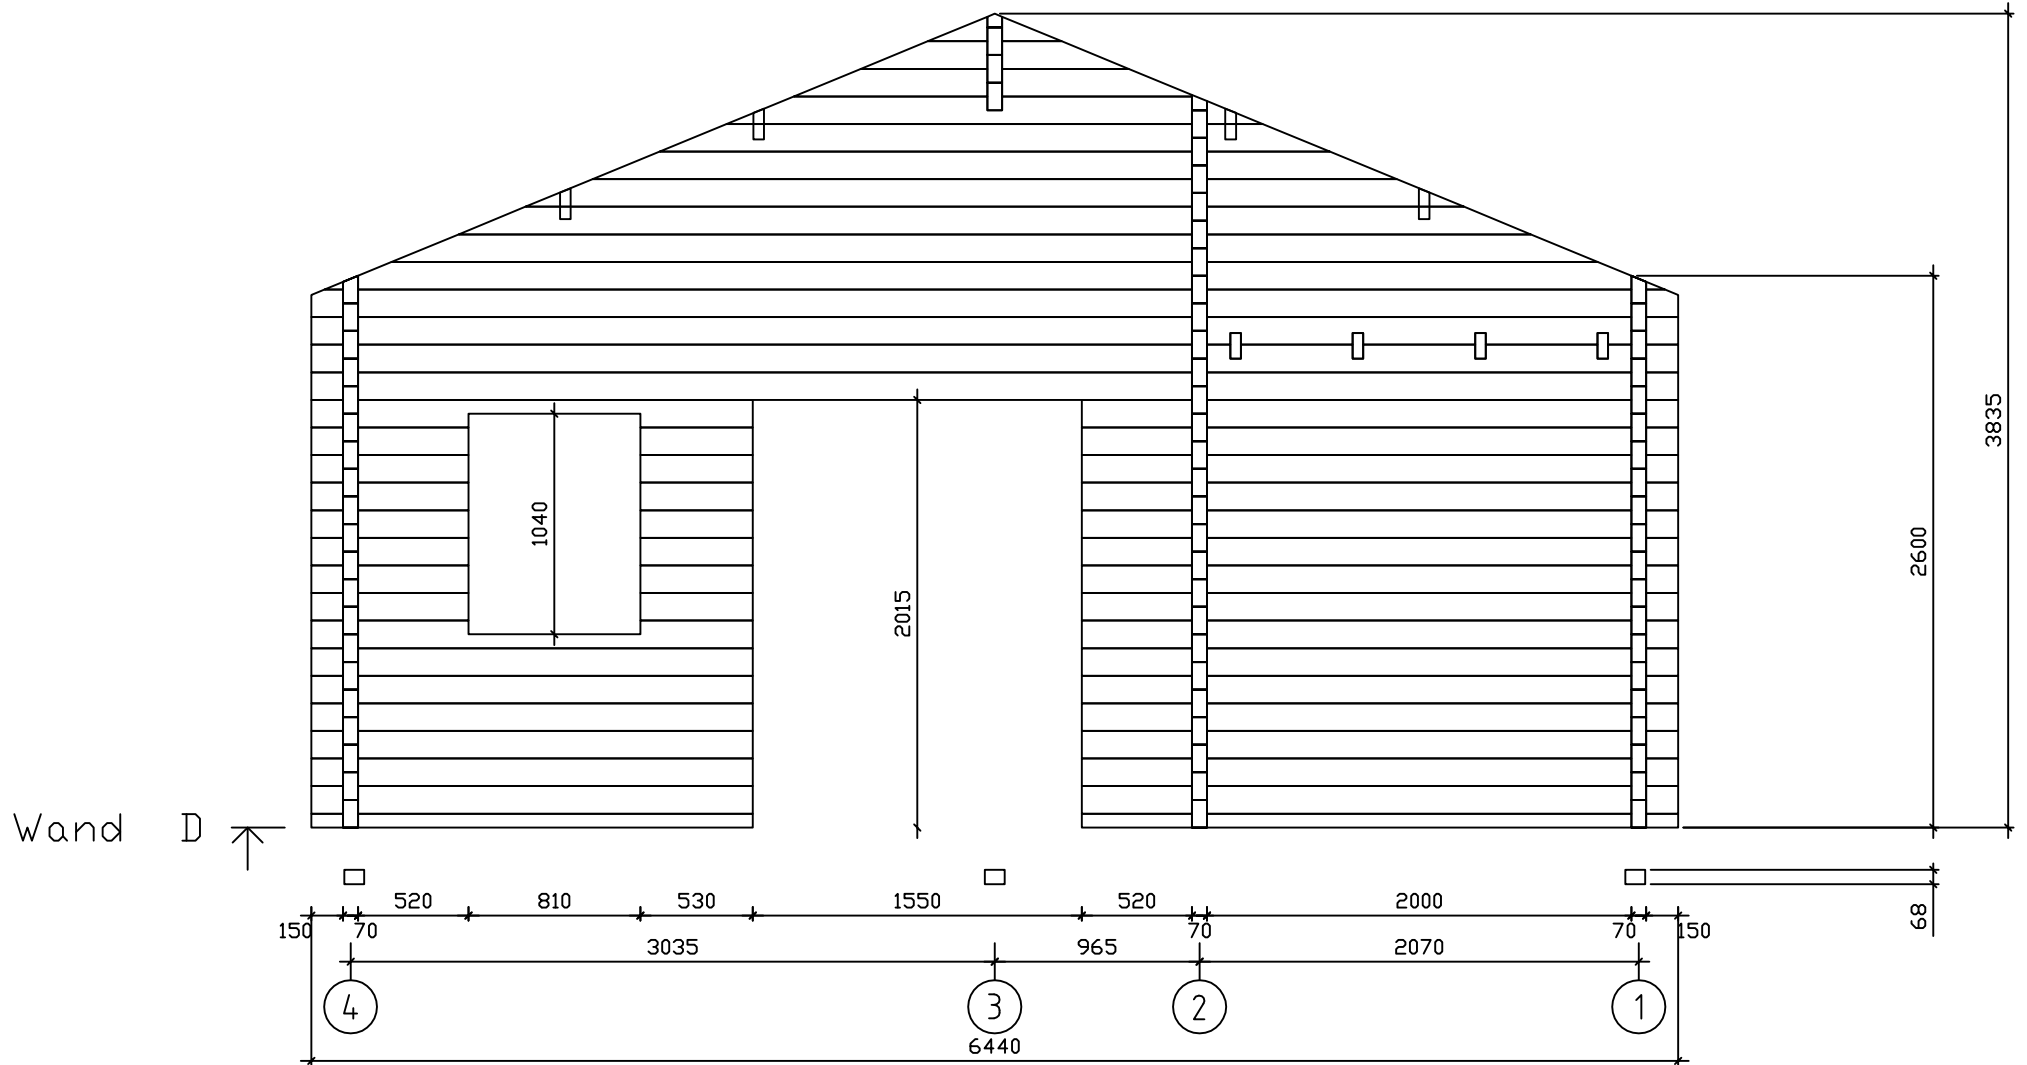

Jutland de Lux / 70